

# QUOTATION FOR SMALL PURCHASE (QSP)



SPECIFICATION NUMBER: 2016-100-027  
 SOLICITATION NAME: ACC Sound Enclosure at Walchirk Apartments

HOUSING AUTHORITY OF COOK COUNTY  
 DEPARTMENT OF PROCUREMENT SERVICES  
 175 WEST JACKSON BOULEVARD, SUITE 350  
 CHICAGO, ILLINOIS 60604

Contact Name: Deborah Elliott O'Donnell  
 Phone No.: 312-542-4725  
 e-mail address: do'donnell@thehacc.org

DATE OF REQUEST: August 18, 2016  
 DEVELOPMENT NAME: ESR – Victor Walchirk Apartments  
 DEVELOPMENT ADDRESS: 2300 Noyes Court, Evanston, Illinois  
 DEVELOPMENT NUMBER:  
 QUOTATION DEADLINE: **September 6, 2016 at 2:00 pm**  
 CONTRACT PERIOD: From \_\_\_\_\_ To \_\_\_\_\_ or  (To be determined at Contract Award)

Company Name: \_\_\_\_\_ Contact Name: \_\_\_\_\_  
 Address: \_\_\_\_\_ City: \_\_\_\_\_ State: \_\_\_\_\_ Zip-code \_\_\_\_\_  
 Telephone: \_\_\_\_\_ Fax: \_\_\_\_\_ Email: \_\_\_\_\_

Please quote the Housing Authority of Cook County (HACC) your best price(s) on the scope of services listed below. To be considered, **please submit your quote via email or fax** by the deadline date stated above. (Duplicate a copy for your file.)

SVC	PROJECT DESCRIPTION/SCOPE OF SERVICES
	<p>Housing Authority of Cook County is looking for a licensed, bonded and fully insured contractor to provide all labor, supplies, equipment and permits (if required) to install a vertical sound enclosure and overhead 2X12 canopy with additional sound panels to canopy.</p> <p><b>SCOPE OF WORK:</b>                      See attached:</p> <ul style="list-style-type: none"> <li>○ Walchirk ACC Sound Enclosure Scope Narrative</li> <li>○ Sketch No. ASK 2.1</li> <li>○ Sketch No. ASK 2.2</li> </ul> <p>Contractor shall clean work area from all debris and haul all debris off-site.</p> <p><b>SITE WALK-THRU:</b>                      A site walk thru is scheduled for Tuesday, August 30, 2016 at 10:00 am cdt. Darrick Shafer and/or John LeFlore will be at the site to show you the area and review the scope of work.</p> <p><b>BASIS OF AWARD:</b>                      HACC will award to the Lowest Responsive and Responsible firm. HACC is required to check for adherence and compliance with the solicitation document and to conduct responsibility checks of firms to ensure Contractor has not been debarred from doing business with local, HUD, or Federal agencies.</p> <p>Period of performance for completion of all work described in Scope of Services: _____ days</p>
<p style="text-align: right;"><b>GRAND TOTAL</b></p> <p>Deduct Alternate: Delete Four (4) Overhead Sound Panels from the Scope of Work      \$ _____</p>	
<p>\$ _____</p>	

**ACCEPTANCE:**

---

If favored with an order, we agree to furnish the above scope of services for the price(s) indicated and in agreement with the attached Terms and Conditions.

BY: \_\_\_\_\_  
Print/Type Name

\_\_\_\_\_  
Signature

\_\_\_\_\_  
Title

\_\_\_\_\_  
Date

BY: Richard J. Monocchio  
Executive Director

\_\_\_\_\_  
Signature

\_\_\_\_\_  
Date

## TERMS AND CONDITIONS

- (1) INSPECTION AND ACCEPTANCE  
It is understood and agreed by and between the parties hereto, that the initial acceptance and inspection of any delivery will not be considered a waiver of any provision of these specifications and will not relieve the Contractor of its obligation to provide satisfactory Services which conforms to the specifications, as shown by any test or inspections for which provisions are herein otherwise made. Materials failing to meet the requirements of this order will be held at Contractor's risk and may be returned at Contractor's expense. HACC reserves the right to cancel.
- (2) RESTRICTIONS  
No member, officer, or employee of the HACC or former member, or employee of the HACC who ceased to be a member, officer or employee within one year shall voluntarily acquire any interest, direct or indirect, in any property included or planned to be included in any Authority project, or in this contract or any subcontract relating to any project. If any such person voluntarily acquired any such interest or had acquired any such interest prior to appointment or employment as such member, officer, or employee, then such person shall immediately disclose any such interest in writing to the HACC. Upon any such disclosure a member, officer, or employee shall not participate in any action by the HACC relating to the property or contract in which he may have any such interest.
- (3) LIABILITY  
Contractor is to assume entire liability for all damages or injury caused by or to their workmen while engaged in the execution of this order.
- (4) RESPONSIBILITY  
HACC will not be responsible for any materials furnished without a formal purchase order or contract therefore.
- (5) TAXES  
Housing Authority of Cook County, a Municipal Corporation, is exempt from payment of Federal Excise Taxes, Federal Transportation Tax and State of Illinois Retailers Occupation Tax. Appropriate exemption certificates will be furnished upon request.
- (6) INVOICES  
Original invoices must be forwarded by the Contractor to the Housing Authority of Cook County, Attn: Finance, 175 West Jackson Blvd., Suite 350, Chicago, Illinois 60604 to apply against the Contract. Invoices must be submitted within thirty (30) calendar days after completion and acceptance of the Services.
- All invoices must be signed, dated and reference the Development by name and unit number serviced (if applicable), the products, materials and/or services provided, and the Specification and Purchase Order number(s). Signed work tickets and/or any other pertinent documentation requested by HACC must accompany each invoice submitted.
- Invoice quantities, service description, unit of measure and pricing information must correspond to the items quoted.
- (7) PAYMENT  
HACC will process payment within (30) calendar days after receipt of Invoices and Sub-Contractors payment certification forms, if applicable, completed in accordance with the terms herein, and all supporting documentation necessary for HACC to verify services under this contract.
- (8) DELIVERY/ACCEPTANCE OF SERVICES  
HACC has the right to review and/or require correction of any Services provided by Contractor. Contractor shall make any required corrections to any Service within ten (10) calendar days at no additional charge. The payment of any invoice by HACC does not indicate acceptance of Services provided. Further, HACC reserves the right at any time to reject or disapprove any Service provided. If Contractor fails to make the necessary corrections or if the submission of any corrected Service remains unacceptable, HACC may immediately terminate this Agreement.

Contractors will be required to obtain Property Management Approval on each unit prior to payment. Acceptance/Rejection Forms are as attached and will be required for invoice approval.

(9) SERVICE AND PARTS

Each Contractor must show he/she has a qualified and established service station and parts depot.

(10) GUARANTEE

The Contractor shall guarantee the equipment operational as it is delivered and/or installed before the regular services guarantee or warranty begins, and if found to be defective or damaged, replaced with another as contracted, or repaired, whichever HACC deems in its better interest. The Contractor's workmanship guarantee shall be for a period of (1) year from the completion date of the contract against defective workmanship or materials, or as otherwise noted in the specifications or as made exception to by the Purchase Order.

(11) MODIFICATIONS

No changes, amendments, modifications, cancellations or discharges of this Contract, or any part hereof, will be valid unless stipulated in writing and signed by the parties hereto, or their respective agents representatives.

Such changes which are mutually agreed upon by and between HACC and the Contractor will be incorporated in written modifications to this Contract.

Failure of the Contractor to familiarize himself/herself with all requirements of the Contract documents will not relieve Contractor from complying with all of the provisions herein.

(12) CONTRACT EXTENSION  
OPTIONS

This Contract will be in effect for the dates indicated herein for the Contract Period, unless otherwise requested in writing by or to HACC and approved by HACC.

(13) TERMINATION

HACC may terminate this Contract or any portion of the Contract, at any time by a notice in writing from HACC to the Contractor, as per HUD Form (General Conditions for Contracts). The effective date of termination will be the date the notice is received by the Contractor or the date stated in the notice, whichever is later.

If HACC elects to terminate the Contract in full, all Services to be provided under it must cease and all materials that may have been accumulated in performing this Contract whether completed or in the process, must be delivered to HACC within ten (10) calendar days after the effective date stated in the notice.

After the notice is received, the Contractor must restrict its activities, and those of its Subcontractors to winding down any activities previously begun. No costs incurred after the effective date of the termination are allowed. Payment for any Services actually and satisfactorily delivered before the effective date of the termination is on the same basis as set forth in the Payment clause and as outlined in the Terms and Conditions. The payment so made to the Contractor is in full settlement for all Services satisfactorily delivered under this Contract. If Contractor disputes the amount of compensation determined by HACC to be due Contractor, then the Contractor must initiate dispute settlement procedures.

(14) INSURANCE

The following are the insurance requirements of the Housing Authority of the County of Cook ("HACC"), a body corporate and politic created under the provisions of the Housing Authorities Law, as amended, having its principal office at 175 West Jackson Boulevard, Suite 350, Chicago, Illinois 60604:

The Contractor hereby agrees to obtain and shall maintain during the life of this Contract, at Contractor's own expense, until Contract completion and during the time period following final completion if Contractor is required to return and perform any additional work, the insurance coverage and requirements specified below, insuring all operations related to the Contract.

## GENERAL REQUIREMENTS:

### Workers Compensation and Employers Liability

Workers Compensation Insurance, as prescribed by applicable State of Illinois law covering all employees who are to provide a service under this Contract and Employers Liability coverage with limits of not less than the State of Illinois statutory limits.

### General Liability/Professional Liability (Primary and Umbrella)

General Liability/Professional Liability Insurance or equivalent with aggregate limits of not less than \$2,000,000 and limits of not less than \$1,000,000 per occurrence for bodily injury, personal injury, and property damage liability. Coverage must include the following: All premises and operations, products/completed operations, (for a minimum of two (2) years following project completion), explosion, collapse, underground, separation of insureds, defense, and contractual liability (with no limitation endorsement). The Housing Authority of Cook County is to be named as an additional insured on a primary, non-contributory basis for any liability arising directly or indirectly from the work.

### Automobile Liability (Primary and Umbrella)

When any motor vehicles (owned, non-owned and hired) are used in connection with work to be performed, the Contractor must provide Automobile Liability Insurance as prescribed by applicable State of Illinois law covering all employees who are to provide a service under this Contract with limits of not less than the State of Illinois statutory limits. The Housing Authority of Cook County is to be named as an additional insured on a primary, non-contributory basis.

### Additional Requirements

The Contractor must furnish the Housing Authority of the County of Cook, Department of Procurement Services, 175 W. Jackson Boulevard, Suite 350, Chicago, Illinois 60604, original Certificates of Insurance, or such similar evidence, to be in force on the date of this Contract, and Renewal Certificates of Insurance, or such similar evidence, if the coverages have an expiration or renewal date occurring during the term of this Contract. The receipt of any certificate does not constitute agreement by HACC that the insurance requirements in the Contract have been fully met or that the insurance policies indicated on the certificate are in compliance with all Contract requirements. The failure of HACC to obtain certificates or other insurance evidence from Contractor is not a waiver by HACC of any requirements for the Contractor to obtain and maintain the specified coverage. The Contractor must advise all insurers of the Contract provisions regarding insurance. Non-conforming insurance does not relieve Contractor of the obligation to provide insurance as specified herein. Nonfulfillment of the insurance conditions may constitute a violation of the Contract, and HACC retains the right to stop work until proper evidence of insurance is provided, or the Contract may be terminated.

The Contractor shall provide HACC with a Certificate of Insurance naming the HACC as an additional insured for Workers Compensation, General Liability/Professional Liability, and Automobile Liability Insurance required under the contractual agreement and shall provide HACC with the actual insurance policy endorsement. Certificate MUST be submitted within five days of Notification of Contract Award. HACC will not issue a fully executed copy of the contract without receipt of the required insurance certificate meeting the requirements stated herein.

The insurance must provide for sixty (60) days prior written notice to be given to HACC in the event coverage is substantially changed, canceled, or non-renewed. Any deductibles or self-insured retentions on referenced insurance coverage must be borne by the Contractor. The Contractor agrees that insurers waive their rights of subrogation against HACC, its employees,

elected officials, agents, or representatives.

The coverage and limits furnished by Contractor in no way limit the Contractor's liabilities and responsibilities specified within the Contract or by law. Any insurance or self-insurance programs maintained by HACC do not contribute with insurance provided by the Contractor under the Contract.

The required insurance to be carried is not limited by any limitations expressed in the indemnification language in this Contract or any limitation placed on the indemnity in this Contract given as a matter of law.

The Contractor must require all subcontractors to provide the insurance required herein, or Contractor may provide the coverage for subcontractors. All subcontractors are subject to the same insurance requirements of Contractor unless otherwise specified in this Contract. If Contractor or subcontractor desire additional coverage, the party desiring the additional coverage is responsible for the acquisition and cost.

- |                           |   |
|---------------------------|---|
| (15) APPLICABLE HUD FORMS | HUD-5369- Instructions to Bidders for Contracts Public and Indiana Housing Programs<br>W-9 Request for Taxpayer Information Number and Certification  |
| (16) APPLICABLE WAGE      | Davis Bacon Wage Rates Apply  |
| (17) PERFORMANCE BOND     | Not applicable  |
| (18) SECTION 3 COMPLIANCE | The contracts awarded under this solicitation are subject to the requirements of Section 3 of the Housing and Urban Development Act of 1968, as amended, 12 U.S.C. 1701u (Section 3) and Title 24 of Subchapter B, Part 135 – Economic Opportunities for Low –Income Persons. 24 CFR 135.3 Section 3 Compliance requires that any contract or subcontract entered into for the benefit of public housing residents shall require that, to the greatest extent feasible, economic opportunity in the form of training, employment, contracting, and other economic opportunities arising from the expenditure of public housing assistance for housing rehabilitation and housing construction be directed to low- and very low – income persons. Bidders shall be deemed to have demonstrated compliance with the “greatest extent feasible” requirement of Section 3 at the date and time published for quote submission by submitting a direct hiring plan that is, in HACC’s sole discretion, equitable by non-arbitrary, non-capricious criteria. If after selection of a bidder, but prior to execution of a contract, a bidder’s hiring plan is deemed inequitable, HACC shall endeavor to negotiate a specific number of public housing residents, other than Section 3 Residents, to be trained or employed on Section 3-covered assistance and may require the utilization of one or several tiers in combination to achieve compliance by bidder to the greatest extent feasible. <b>SEE ATTACHED</b> |

## **Walchirk ACC Sound Enclosure Scope Narrative**

Project Description: Vertical sound enclosure and overhead 2 x 12 canopy with additional sound panels attached to canopy.

Scope narrative: New sound enclosure around and above existing ACC-3 unit to provide noise abatement. Enclosure consists of seven (7) 4'x8' perforated aluminum sound panels (Acoustiblok #AWSPIND48) mounted to eight (8) aluminum T-bars (by panel manufacturer). Aluminum T-bars are cast into 12" diameter, 4'-0 deep #3,000 psi concrete footings.

Overhead canopy consists of 2x12 treated wood frame with diagonal treated 2x12s @ 10" o.c. Frame is supported by three (3)-6x6 treated wood posts and 2x12 ledger attached to building. Four (4) 4'x8' sound panels are to be attached to 2x12 treated wood canopy frame.


Furnish and install (plant) four(4) emerald green arborvitae (*Thuja Occidentalis Smaragd*) and four (4) sea green junipers (*Juniperus Chinensis*).

### Deductive alternate:

Delete four overhead sound panels from scope.

BY: Michael.Nelson

PLOT DATE/TIME: Aug 17, 2016 / 4:42pm

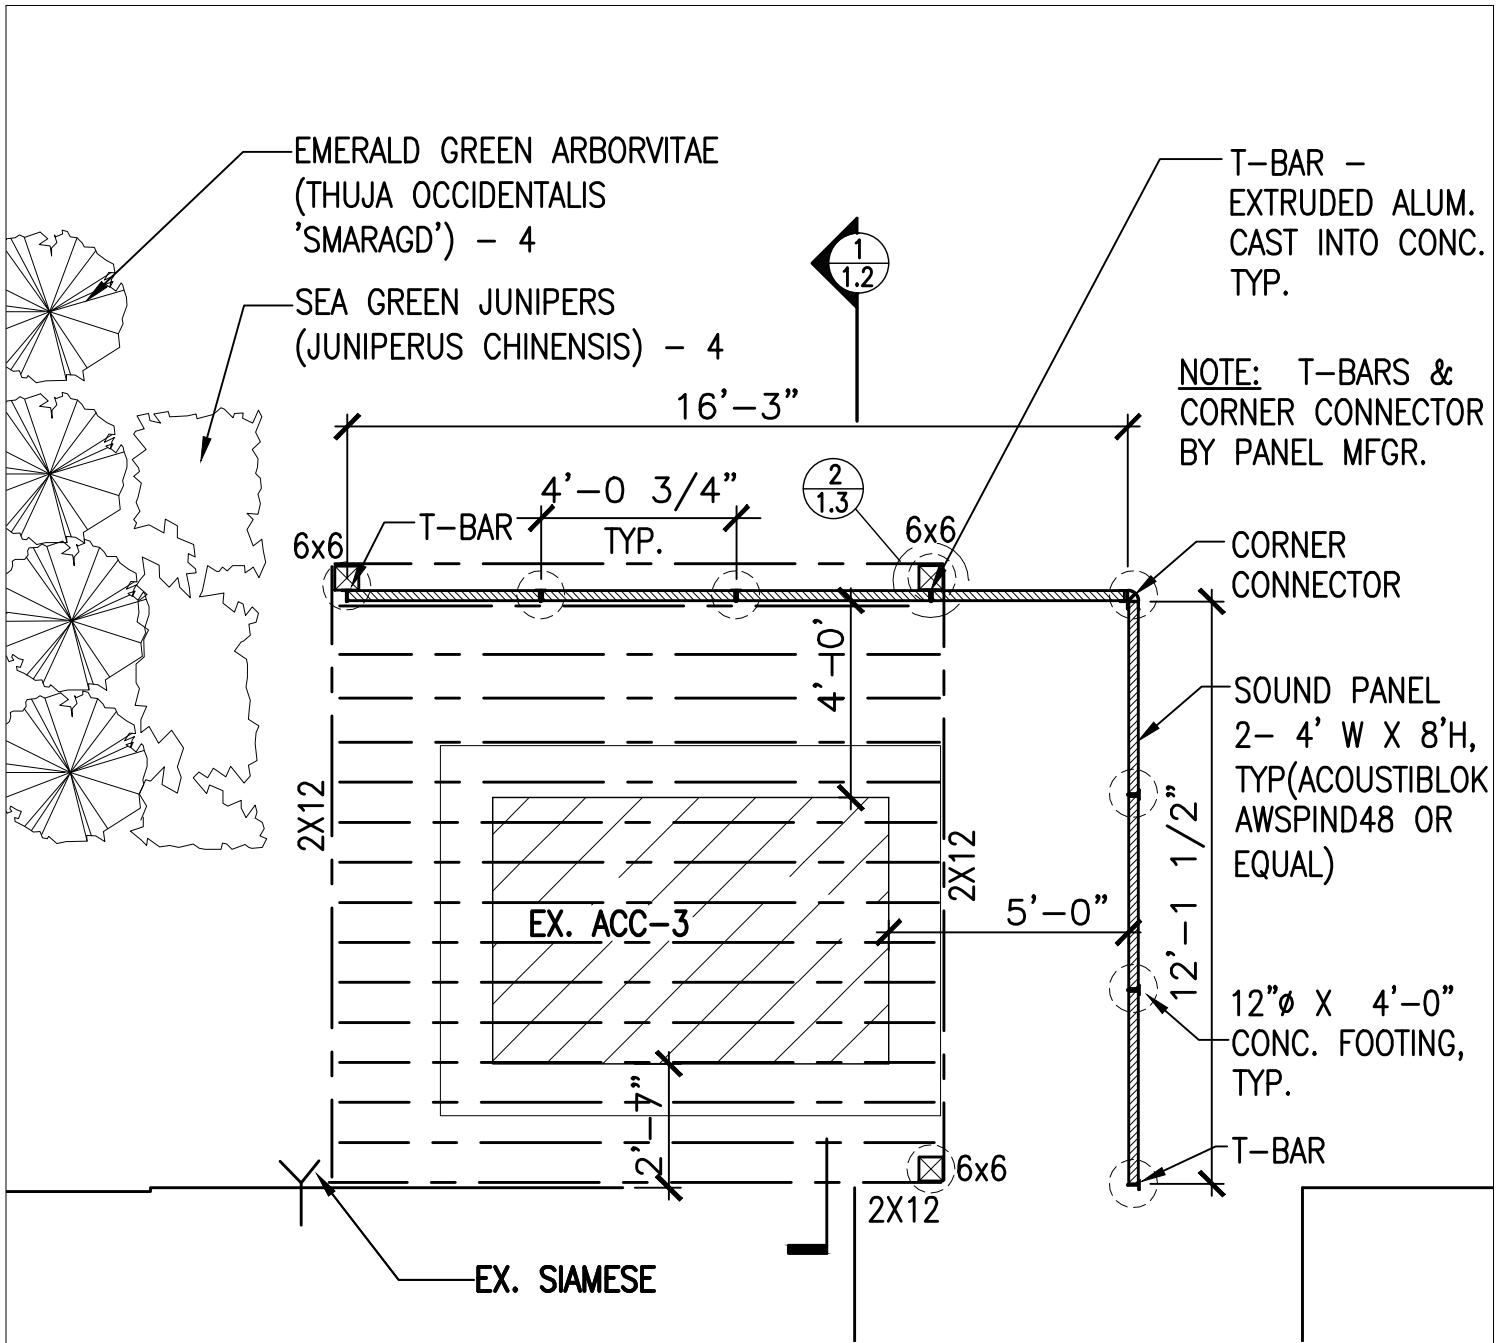

### AIR CONDITIONING ACOUSTIC INSULATION ENCLOSURE

224 SF PANEL AREA (7-4'x8' PANELS) - VERTICAL PANELS  
 128 SF PANEL AREA (4-4'x8' PANELS) - OVERHEAD PANELS

## 1 PARTIAL PLAN

SCALE: 1/4" = 1'-0"


PROJECT:	<b>EVANSTON SENIOR REDEVELOPMENT LLC</b>	
	<b>VICTOR L WALCHIRK APARTMENTS</b>	
	<b>2300 NOYES COURT EVANSTON,</b>	
	<b>ILLINOIS 60201</b>	
REF: SHEET		

<b>GROUND FLOOR PLAN</b>	<b>8-17-16</b>
DESCRIPTION	DATE
<b>ASK 2.1</b>	
SKETCH NO.	



BY: Michael.Nelson

PLOT DATE/TIME: Aug 17, 2016 / 4:33pm

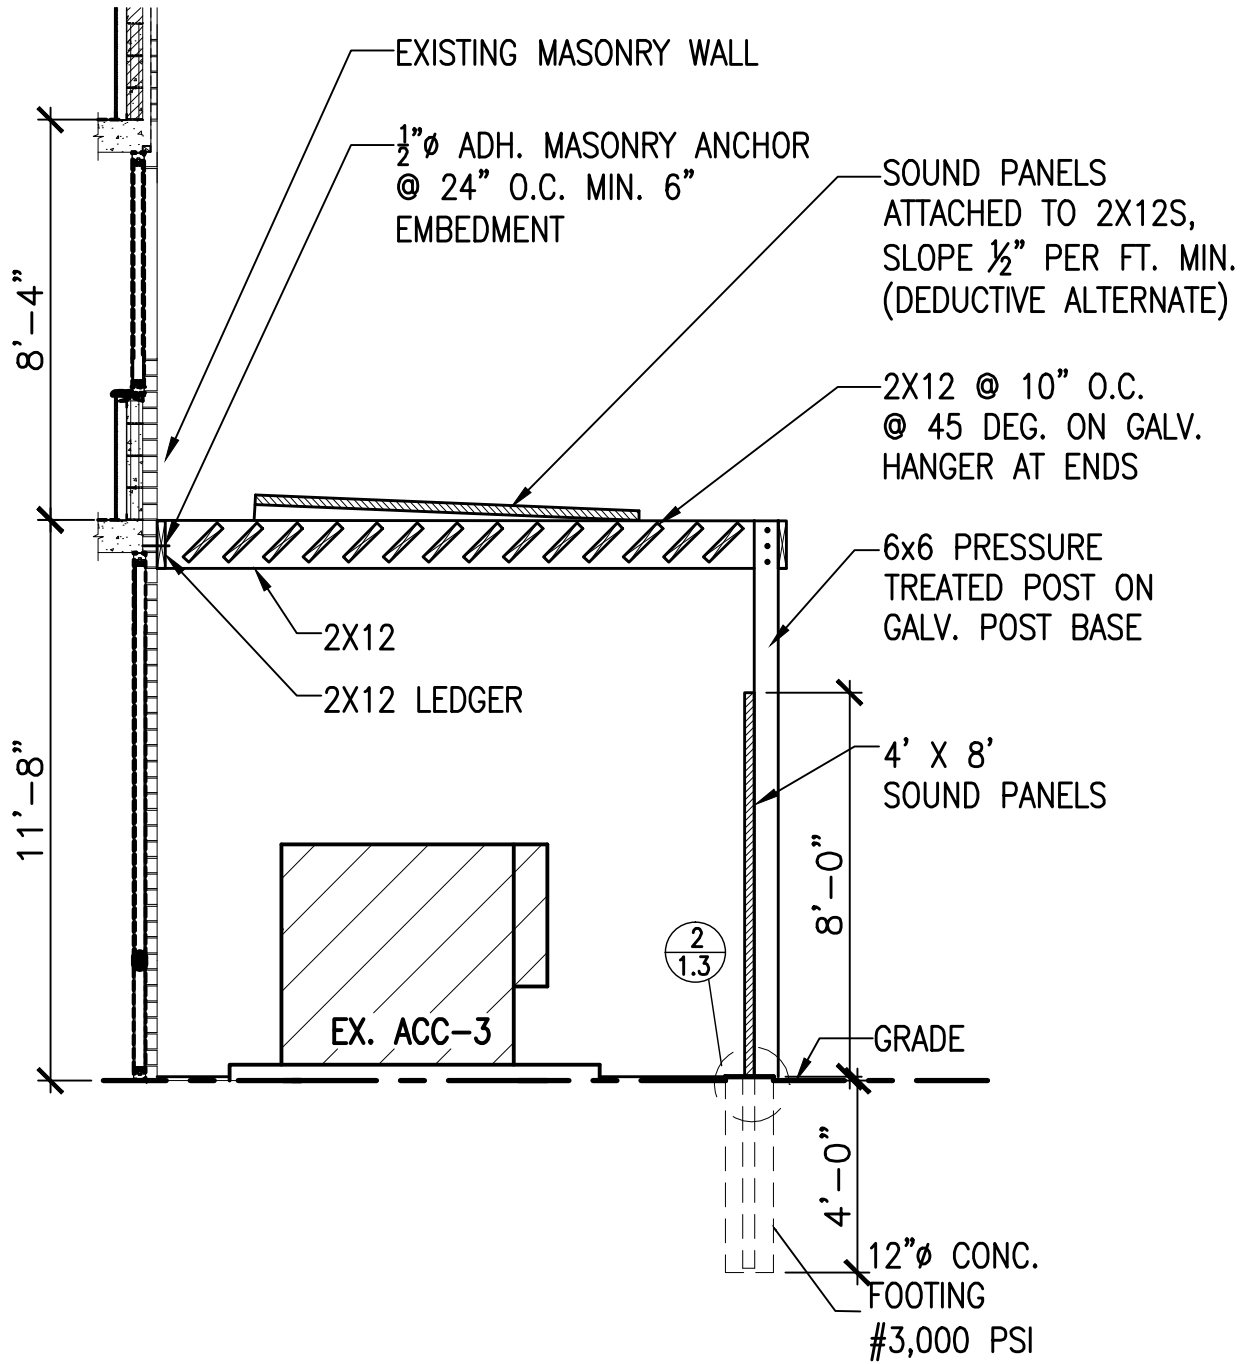

**AIR CONDITIONING ACOUSTIC INSULATION ENCLOSURE**

**1 SECTION**  
SCALE: 1/4" = 1'-0"

PROJECT:	<b>EVANSTON SENIOR REDEVELOPMENT LLC</b>	
	<b>VICTOR L WALCHIRK APARTMENTS</b>	
	<b>2300 NOYES COURT EVANSTON,</b>	
	<b>ILLINOIS 60201</b>	
REF: SHEET		

<b>SECTION</b>	<b>8-17-16</b>
DESCRIPTION	DATE
<b>ASK 2.2</b>	
SKETCH NO.	

# General Contract Conditions for Small Construction/Development Contracts

U.S. Department of Housing and Urban Development  
Office of Public and Indian Housing  
OMB Approval No. 2577-0157 (exp. 1/31/2017)

**Applicability.** The following contract clauses are applicable and must be inserted into small construction/development contracts, greater than \$2,000 but not more than \$100,000.

## 1. Definitions

Terms used in this form are the same as defined in form HUD-5370

## 2. Prohibition Against Liens

The Contractor is prohibited from placing a lien on the PHA's property. This prohibition shall apply to all subcontractors at any tier and all materials suppliers. The only liens on the PHA's property shall be the Declaration of Trust or other liens approved by HUD.

## 3. Disputes

- (a) Except for disputes arising under the **Labor Standards** clauses, all disputes arising under or relating to this contract, including any claims for damages for the alleged breach thereof which are not disposed of by agreement, shall be resolved under this clause.
- (b) All claims by the Contractor shall be made in writing and submitted to the Contracting Officer for a written decision. A claim by the PHA against the Contractor shall be subject to a written decision by the Contracting Officer.
- (c) The Contracting Officer shall, within 30 days after receipt of the request, decide the claim or notify the Contractor of the date by which the decision will be made.
- (d) The Contracting Officer's decision shall be final unless the Contractor (1) appeals in writing to a higher level in the PHA in accordance with the PHA's policy and procedures, (2) refers the appeal to an independent mediator or arbitrator, or (3) files suit in a court of competent jurisdiction. Such appeal must be made within 30 days after receipt of the Contracting Officer's decision.
- (e) The Contractor shall proceed diligently with performance of this contract, pending final resolution of any request for relief, claim, appeal, or action arising under or relating to the contract, and comply with any decision of the Contracting Officer.

## 4. Default

- (a) If the Contractor refuses or fails to prosecute the work, or any separable part thereof, with the diligence that will insure its completion within the time specified in this contract, or any extension thereof, or fails to complete said work within this time, the Contracting Officer may, by written notice to the Contractor, terminate the right to proceed with the work (or separable part of the work) that has been delayed. In the event, the PHA may take over the work and complete it by contract or otherwise, and may take possession of and use any materials, equipment, and plant on the work site necessary for completing the work. The Contractor and its sureties shall be liable for any damage to the PHA resulting from the Contractor's refusal or failure to complete the work within the specified time, whether or not the Contractor's right to proceed with the work is terminated. This liability includes any increased costs incurred by the PHA in completing the work.

- (b) The Contractor's right to proceed shall not be terminated or the Contractor charged with damages under this clause if –
  - (1) The delay in completing the work arises from unforeseeable causes beyond the control and without the fault or negligence of the Contractor; and
  - (2) The Contractor, within 10 days from the beginning of such delay notifies the Contracting Officer in writing of the causes of delay. The Contracting Officer shall ascertain the facts and the extent of the delay. If, in the judgment of the Contracting Officer, the findings of Fact warrant such action, time for completing the work shall be extended by written modification to the contract. The findings of the Contracting Officer shall be reduced to a written decision which shall be subject to the provisions of the **Disputes** clause of this contract.
- (c) If, after termination of the Contractor's right to proceed, it is determined that the Contractor was not in default, or that the delay was excusable, the rights and obligation of the parties will be the same as if the termination had been for convenience of the PHA.

## 5. Termination for Convenience

- (a) The Contracting Officer may terminate this contract in whole, or in part, whenever the Contracting Officer determines that such termination is in the best interest of the PHA. Any such termination shall be effected by delivery to the Contractor of a Notice of Termination specifying the extent to which the performance of the work under the contract is terminated, and the date upon which such termination becomes effective.
- (b) If the performance of the work is terminated, either in whole or in part, the PHA shall be liable to the Contractor for reasonable and proper costs resulting from such termination upon the receipt by the PHA of a properly presented claim setting out in detail: (1) the total cost of the work performed to date of termination less the total amount of contract payments made to the Contractor; (2) the cost (including reasonable profit) of settling and paying claims under subcontracts and material orders for work performed and materials and supplies delivered to the site, payment for which has not been made by the PHA to the Contractor or by the Contractor to the subcontractor or supplier; (3) the cost of preserving and protecting the work already performed until the PHA or assignee takes possession thereof or assumes responsibility therefore; (4) the actual or estimated cost of legal and accounting services reasonably necessary to prepare and present the termination claim to the PHA; and (5) an amount constituting a reasonable profit on the value of the work performed by the Contractor.
- (c) The Contracting Officer will act on the Contractor's claim within days (60 days unless otherwise indicated) of receipt of the Contractor's claim.
- (d) Any disputes with regard to this clause are expressly made subject to the provisions of the Disputes clause of this contract.

## 6. Insurance

- (a) Before commencing work, the Contractor and each subcontractor shall furnish the PHA with certificates of insurance showing the following insurance is in force and will insure all operations under the Contract:

(1) Workers' Compensation, in accordance with state or Territorial Workers' Compensation laws.

(2) Commercial General Liability with a combined single limit for bodily injury and property damage of not less than \$ \_\_\_\_\_ [Contracting Officer insert amount] per occurrence to protect the Contractor and each subcontractor against claims for bodily injury or death and damage to the property of others. This shall cover the use of all equipment, hoists, and vehicles on the site(s) not covered by Automobile Liability under (3) below. If the Contractor has a "claims-made" policy, then the following additional requirements apply: the policy must provide a "retroactive date" which must be on or before the execution date of the Contract; and the extended reporting period may not be less than five years following the completion date of the Contract.

(3) Automobile Liability on owned and non-owned motor vehicles used on the site(s) or in connection therewith for a combined single limit for bodily injury and property damage of not less than \$ \_\_\_\_\_ [Contracting Officer insert amount] per occurrence.

(b) Before commencing work, the Contractor shall furnish the PHA with a certificate of insurance evidencing that Builder's Risk (fire and extended coverage) Insurance on all work in place and/or materials stored at the building site(s), including foundations and building equipment, is in force. The Builder's Risk Insurance shall be for the benefit of the Contractor and the PHA as their interests may appear and each shall be named in the policy or policies as an insured. The Contractor in installing equipment supplied by the PHA shall carry insurance on such equipment from the time the Contractor takes possession thereof until the Contract work is accepted by the PHA. The Builder's Risk Insurance need not be carried on excavations, piers, footings, or foundations until such time as work on the superstructure is started. It need not be carried on landscape work. Policies shall furnish coverage at all times for the full cash value of all completed construction, as well as materials in place and/or stored at the site(s), whether or not partial payment has been made by the PHA. The Contractor may terminate this insurance on buildings as of the date taken over for occupancy by the PHA. The Contractor is not required to carry Builder's Risk Insurance for modernization work which does not involve structural alterations or additions and where the PHA's existing fire and extended coverage policy can be endorsed to include such work.

(c) All insurance shall be carried with companies which are financially responsible and admitted to do business in the State in which the project is located. If any such insurance is due to expire during the construction period, the Contractor (including subcontractors, as applicable) shall not permit the coverage to lapse and shall furnish evidence of coverage to the Contracting Officer. All certificates of insurance, as evidence of coverage, shall provide that no coverage may be canceled or non-renewed by the insurance company until at least 30 days prior written notice has been given to the Contracting Officer.

## 7. Contract Modifications

(a) Only the Contracting Officer has authority to modify any term or condition of this contract. Any contract modification shall be authorized in writing.

(b) The Contracting Officer may modify the contract unilaterally (1) pursuant to a specific authorization stated in a contract clause (e.g., Changes); or (2) for administrative matters which

do not change the rights or responsibilities of the parties (e.g., change in the PHA address). All other contract modifications shall be in the form of supplemental agreements signed by the Contractor and the Contracting Officer.

(c) When a proposed modification requires the approval of HUD prior to its issuance (e.g., a change order that exceeds the PHA's approved threshold), such modification shall not be effective until the required approval is received by the PHA.

## 8. Changes

(a) The Contracting Officer may, at any time, without notice to the sureties, by written order designated or indicated to be a change order, make changes in the work within the general scope of the contract including changes:

(1) In the specifications (including drawings and designs);

(2) In the method or manner of performance of the work;

(3) PHA-furnished facilities, equipment, materials, services, or site; or,

(4) Directing the acceleration in the performance of the work.

(b) Any other written order or oral order (which, as used in this paragraph (b), includes direction, instruction, interpretation, or determination) from the Contracting Officer that causes a change shall be treated as a change order under this clause; provided, that the Contractor gives the Contracting Officer written notice stating (1) the date, circumstances and source of the order and (2) that the Contractor regards the order as a change order.

(c) Except as provided in this clause, no order, statement or conduct of the Contracting Officer shall be treated as a change under this clause or entitle the Contractor to an equitable adjustment.

(d) If any change under this clause causes an increase or decrease in the Contractor's cost of, or the time required for the performance of any part of the work under this contract, whether or not changed by any such order, the Contracting Officer shall make an equitable adjustment and modify the contract in writing. However, except for an adjustment based on defective specifications, no proposal for any change under paragraph (b) above shall be allowed for any costs incurred more than 20 days (5 days for oral orders) before the Contractor gives written notice as required. In the case of defective specifications for which the PHA is responsible, the equitable adjustment shall include any increased cost reasonably incurred by the Contractor in attempting to comply with the defective specifications.

(e) The Contractor must assert its right to an adjustment under this clause within 30 days after (1) receipt of a written change order under paragraph (a) of this clause, or (2) the furnishing of a written notice under paragraph (b) of this clause, by submitting a written statement describing the general nature and the amount of the proposal. If the facts justify it, the Contracting Officer may extend the period for submission. The proposal may be included in the notice required under paragraph (b) above. No proposal by the Contractor for an equitable adjustment shall be allowed if asserted after final payment under this contract.

(f) The Contractor's written proposal for equitable adjustment shall be submitted in the form of a lump sum proposal supported with an itemized breakdown of all increases and decreases in the contract in at least the following details:

(1) Direct Costs. Materials (list individual items, the quantity and unit cost of each, and the aggregate cost); Transportation and delivery costs associated with materials; Labor

breakdowns by hours or unit costs (identified with specific work to be performed); Construction equipment exclusively necessary for the change; Costs of preparation and/ or revision to shop drawings resulting from the change; Worker's Compensation and Public Liability Insurance; Employment taxes under FICA and FUTA; and, Bond Costs - when size of change warrants revision.

- (2) Indirect Costs. Indirect costs may include overhead, general and administrative expenses, and fringe benefits not normally treated as direct costs.
- (3) Profit. The amount of profit shall be negotiated and may vary according to the nature, extent, and complexity of the work required by the change.

The allowability of the direct and indirect costs shall be determined in accordance with the Contract Cost Principles and Procedures for Commercial Firms in Part 31 of the Federal Acquisition Regulation (48 CFR 1-31), as implemented by HUD Handbook 2210.18, in effect on the date of this contract. The Contractor shall not be allowed a profit on the profit received by any subcontractor. Equitable adjustments for deleted work shall include a credit for profit and may include a credit for indirect costs. On proposals covering both increases and decreases in the amount of the contract, the application of indirect costs and profit shall be on the net-change in direct costs for the Contractor or subcontractor performing the work.

- (g) The Contractor shall include in the proposal its request for time extension (if any), and shall include sufficient information and dates to demonstrate whether and to what extent the change will delay the completion of the contract in its entirety.
- (h) The Contracting Officer shall act on proposals within 30 days after their receipt, or notify the Contractor of the date when such action will be taken.
- (i) Failure to reach an agreement on any proposal shall be a dispute under the clause entitled Disputes herein. Nothing in this clause, however, shall excuse the Contractor from proceeding with the contract as changed.
- (j) Except in an emergency endangering life or property, no change shall be made by the Contractor without a prior order from the Contracting Officer.

#### 9. Examination and Retention of Contractor's Records

The HA, HUD, or Comptroller General of the United States, or any of their duly authorized representatives shall, until three years after final payment under this contract, have access to and the right to examine any of the Contractor's directly pertinent books, documents, papers, or other records involving transactions related to this contract for the purpose of making audit, examination, excerpts, and transcriptions.

#### 10. Rights in Data and Patent Rights (Ownership and Proprietary Interest)

The HA shall have exclusive ownership of, all proprietary interest in, and the right to full and exclusive possession of all information, materials, and documents discovered or produced by Contractor pursuant to the terms of this Contract, including but not limited to reports, memoranda or letters concerning the research and reporting tasks of this Contract.

#### 11. Energy Efficiency

The Contractor shall comply with all mandatory standards and policies relating to energy efficiency which are contained in the energy conservation plan issued in compliance with the Energy Policy and Conservation Act (Pub.L. 94-163) for the State in which the work under this contract is performed.

#### 12. Procurement of Recovered Materials

- (a) In accordance with Section 6002 of the Solid Waste Disposal Act, as amended by the Resource Conservation and Recovery Act, the Contractor shall procure items designated in guidelines of the Environmental Protection Agency (EPA) at 40 CFR Part 247 that contain the highest percentage of recovered materials practicable, consistent with maintaining a satisfactory level of competition. The Contractor shall procure items designated in the EPA guidelines that contain the highest percentage of recovered materials practicable unless the Contractor determines that such items: (1) are not reasonably available in a reasonable period of time; (2) fail to meet reasonable performance standards, which shall be determined on the basis of the guidelines of the National Institute of Standards and Technology, if applicable to the item; or (3) are only available at an unreasonable price.
- (b) Paragraph (a) of this clause shall apply to items purchased under this contract where: (1) the Contractor purchases in excess of \$10,000 of the item under this contract; or (2) during the preceding Federal fiscal year, the Contractor: (i) purchased any amount of the items for use under a contract that was funded with Federal appropriations and was with a Federal agency or a State agency or agency of a political subdivision of a State; and (ii) purchased a total of in excess of \$10,000 of the item both under and outside that contract.

#### 13. Training and Employment Opportunities for Residents in the Project Area (Section 3, HUD Act of 1968; 24 CFR 135)

- (a) The work to be performed under this contract is subject to the requirements of section 3 of the Housing and Urban Development Act of 1968, as amended, 12 U.S.C. 1701u (section 3). The purpose of section 3 is to ensure that employment and other economic opportunities generated by HUD assistance or HUD-assisted projects covered by section 3, shall, to the greatest extent feasible, be directed to low- and very low-income persons, particularly persons who are recipients of HUD assistance for housing.
- (b) The parties to this contract agree to comply with HUD's regulations in 24 CFR Part 135, which implement section 3. As evidenced by their execution of this contract, the parties to this contract certify that they are under no contractual or other impediment that would prevent them from complying with the Part 135 regulations.
- (c) The contractor agrees to send to each labor organization or representative of workers with which the contractor has a collective bargaining agreement or other understanding, if any, a notice advising the labor organization or workers' representative of the contractor's commitments under this section 3 clause, and will post copies of the notice in conspicuous places at the work site where both employees and applicants for training and employment positions can see the notice. The notice shall describe the section 3 preference, shall set forth minimum number and job titles subject to hire, availability of apprenticeship and training positions, the

- 
- qualifications for each; and the name and location of the person(s) taking applications for each of the positions; and the anticipated date the work shall begin.
- (d) The contractor agrees to include this section 3 clause in every subcontract subject to compliance with regulations in 24 CFR Part 135, and agrees to take appropriate action, as provided in an applicable provision of the subcontract or in this section 3 clause, upon a finding that the subcontractor is in violation of the regulations in 24 CFR Part 135. The contractor will not subcontract with any subcontractor where the contractor has notice or knowledge that the subcontractor has been found in violation of the regulations in 24 CFR Part 135.
  - (e) The contractor will certify that any vacant employment positions, including training positions, that are filled (1) after the contractor is selected but before the contract is executed, and (2) with persons other than those to whom the regulations of 24 CFR Part 135 require employment opportunities to be directed, were not filled to circumvent the contractor's obligations under 24 CFR Part 135.
  - (f) Noncompliance with HUD's regulations in 24 CFR Part 135 may result in sanctions, termination of this contract for default, and debarment or suspension from future HUD assisted contracts.

#### 14. Labor Standards - Davis-Bacon and Related Acts

##### (a) Minimum Wages.

(1) All laborers and mechanics employed under this contract in the construction or development of the project(s) involved will be paid unconditionally and not less often than once a week, and without subsequent deduction or rebate on any account (except such payroll deductions as are permitted by regulations issued by the Secretary of Labor under the Copeland Act (29 CFR Part 3)), the full amount of wages and bona fide fringe benefits (or cash equivalents thereof) due at time of payment computed at rates not less than those contained in the wage determination of the Secretary of Labor which is attached hereto and made a part hereof, regardless of any contractual relationship which may be alleged to exist between the Contractor and such laborers and mechanics. Contributions made or costs reasonably anticipated for bona fide fringe benefits under Section 1(b)(2) of the Davis-Bacon Act on behalf of laborers or mechanics are considered wages paid to such laborers or mechanics, subject to the provisions of 29 CFR 5.5(a)(1)(iv); also, regular contributions made or costs incurred for more than a weekly period (but not less often than quarterly) under plans, funds, or programs which cover the regular weekly period, are deemed to be constructively made or incurred during such weekly period. Such laborers and mechanics shall be paid the appropriate wage rate and fringe benefits in the wage determination for the classification of work actually performed, without regard to skill, except as provided in 29 CFR 5.5(a)(4). Laborers or mechanics performing work in more than one classification may be compensated at the rate specified for each classification for the time actually worked therein; provided, that the employer's payroll records accurately set forth the time spent in each classification in which work is performed. The wage determination (including any additional classification and wage rates conformed under 29 CFR 5.5(a)(1)(ii) and the Davis-Bacon poster (WH-1321) shall be posted at all times by the Contractor and its subcontractors at the site of the work in

a prominent and accessible place where it can be easily seen by the workers.

- (2) (i) Any class of laborers or mechanics, including helpers, which is not listed in the wage determination and which is to be employed under the contract shall be classified in conformance with the wage determination. HUD shall approve an additional classification and wage rate and fringe benefits therefor only when all the following criteria have been met:
  - (a) The work to be performed by the classification requested is not performed by a classification in the wage determination; and
  - (b) The classification is utilized in the area by the construction industry; and
  - (c) The proposed wage rate, including any bona fide fringe benefits, bears a reasonable relationship to the wage rates contained in the wage determination.
- (ii) If the Contractor and the laborers and mechanics to be employed in the classification (if known), or their representatives, and HUD or its designee agree on the classification and wage rate (including the amount designated for fringe benefits where appropriate), a report of the action shall be sent by HUD or its designee to the Administrator of the Wage and Hour Division, Employee Standards Administration, U.S. Department of Labor, Washington, DC 20210. The Administrator, or an authorized representative, will approve, modify, or disapprove every additional classification action within 30 days of receipt and so advise HUD or its designee or will notify HUD or its designee within the 30-day period that additional time is necessary.
- (iii) In the event the Contractor, the laborers or mechanics to be employed in the classification or their representatives, and HUD or its designee do not agree on the proposed classification and wage rate (including the amount designated for fringe benefits, where appropriate), HUD or its designee shall refer the questions, including the views of all interested parties and the recommendation of HUD or its designee, to the Administrator of the Wage and Hour Division for determination. The Administrator, or an authorized representative, will issue a determination within 30 days of receipt and so advise HUD or its designee or will notify HUD or its designee within the 30-day period that additional time is necessary.
- (iv) The wage rate (including fringe benefits where appropriate) determined pursuant to subparagraphs (a)(2)(ii) or (iii) of this clause shall be paid to all workers performing work in the classification under this contract from the first day on which work is performed in the classification.
- (3) Whenever the minimum wage rate prescribed in the contract for a class of laborers or mechanics includes a fringe benefit which is not expressed as an hourly rate, the Contractor shall either pay the benefit as stated in the wage determination or shall pay another bona fide fringe benefit or an hourly cash equivalent thereof.
- (4) If the Contractor does not make payments to a trustee or other third person, the Contractor may consider as part

---

of the wages of any laborer or mechanic the amount of any costs reasonably anticipated in providing bona fide fringe benefits under a plan or program; **provided**, that the Secretary of Labor has found, upon the written request of the Contractor, that the applicable standards of the Davis-Bacon Act have been met. The Secretary of Labor may require the Contractor to set aside in a separate account assets for the meeting of obligations under the plan or program.

(b) **Withholding of Funds.** HUD or its designee shall, upon its own action or upon written request of an authorized representative of the Department of Labor, withhold or cause to be withheld from the Contractor under this contract or any other Federal contract with the same prime Contractor, or any other Federally-assisted contract subject to Davis-Bacon prevailing wage requirements, which is held by the same prime Contractor, so much of the accrued payments or advances as may be considered necessary to pay laborers and mechanics, including apprentices, trainees, and helpers, employed by the Contractor or any subcontractor the full amount of wages required by the contract. In the event of failure to pay any laborer or mechanic, including any apprentice, trainee, or helper, employed or working in the construction or development of the project, all or part of the wages required by the contract, HUD or its designee may, after written notice to the Contractor, take such action as may be necessary to cause the suspension of any further payment, advance, or guarantee of funds until such violations have ceased. HUD or its designee may, after written notice to the Contractor, disburse such amounts withheld for and on account of the Contractor or subcontractor to the respective employees to whom they are due.

(c) **Payrolls and Basic Records.**

(1) Payrolls and basic records relating thereto shall be maintained by the Contractor during the course of the work and preserved for a period of three years thereafter for all laborers and mechanics working in the construction or development of the project. Such records shall contain the name, address, and social security number of each such worker, his or her correct classification, hourly rates of wages paid (including rates of contributions or costs anticipated for bona fide fringe benefits or cash equivalents thereof of the types described in section 1(b)(2)(B) of the Davis-Bacon Act), daily and weekly number of hours worked, deductions made, and actual wages paid. Whenever the Secretary of Labor has found, under 29 CFR 5.5(a)(1)(iv), that the wages of any laborer or mechanic include the amount of costs reasonably anticipated in providing benefits under a plan or program described in section 1(b)(2)(B) of the Davis-Bacon Act, the Contractor shall maintain records which show that the commitment to provide such benefits is enforceable, that the plan or program is financially responsible, and that the plan or program has been communicated in writing to the laborers or mechanics affected, and records which show the costs anticipated or the actual cost incurred in providing such benefits. Contractors employing apprentices or trainees under approved programs shall maintain written evidence of

the registration of apprenticeship programs and certification of trainee programs, the registration of the apprentices and trainees, and the ratios and wage rates prescribed in the applicable programs.

- (2) (i) The Contractor shall submit weekly for each week in which any contract work is performed a copy of all payrolls to the Contracting Officer for transmission to HUD or its designee. The payrolls submitted shall set out accurately and completely all of the information required to be maintained under subparagraph (c)(1) of this clause. This information may be submitted in any form desired. Optional Form WH-347 (Federal Stock Number 029-005-00014-1) is available for this purpose and may be purchased from the Superintendent of Documents, U.S. Government Printing Office, Washington, D.C. 20402. The prime Contractor is responsible for the submission of copies of payrolls by all subcontractors. (Approved by the Office of Management and Budget under OMB Control Number 1214-0149.)
- (ii) Each payroll submitted shall be accompanied by a "Statement of Compliance," signed by the contractor or subcontractor or his or her agent who pays or supervises the payment of the persons employed under the contract and shall certify the following:
- (A) That the payroll for the payroll period contains the information required to be maintained under paragraph (c)(1) of this clause and that such information is correct and complete;
- (B) That each laborer or mechanic (including each helper, apprentice, and trainee) employed on the contract during the payroll period has been paid the full weekly wages earned, without rebate, either directly or indirectly, and that no deductions have been made either directly or indirectly from the full wages earned, other than permissible deductions as set forth in 29 CFR Part 3; and
- (C) That each laborer or mechanic has been paid not less than the applicable wage rates and fringe benefits or cash equivalents for the classification of work performed, as specified in the applicable wage determination incorporated into the contract.
- (iii) The weekly submission of a properly executed certification set forth on the reverse side of Optional Form WH-347 shall satisfy the requirements for submission of the "Statement of Compliance" required by subparagraph (c)(2)(ii) of this clause.
- (iv) The falsification of any of the above certifications may subject the Contractor or subcontractor to civil or criminal prosecution under Section 1001 of Title 18 and Section 3729 of Title 31 of the United States Code.
- (3) The Contractor or subcontractor shall make the records required under subparagraph (c)(1) available for inspection, copying, or transcription by authorized representatives of HUD or its designee, the Contracting Officer, or the Department of Labor and shall permit such representatives to interview employees during working hours on the job. If the Contractor or subcontractor fails to submit the required records or to make them available, HUD or its designee may, after written notice to the Contractor, take such action as may be necessary to cause the suspension of any further payment, advance, or guarantee of funds. Furthermore, failure to submit the required records upon request or to make such records available may be grounds for debarment action pursuant to 29 CFR 5.12.

- (d) Apprentices. Apprentices will be permitted to work at less than the predetermined rate for the work they performed when they are employed pursuant to and individually registered in a bona fide apprenticeship program registered with the U.S. Department of Labor, Employment and Training Administration, Office of Apprenticeship Training, Employer and Labor Services (OATELS), or with a State Apprenticeship Agency recognized by OATELS, or if a person is employed in his or her first 90 days of probationary employment as an apprentice in such an apprenticeship program, who is not individually registered in the program, but who has been certified by OATELS or a State Apprenticeship Agency (where appropriate) to be eligible for probationary employment as an apprentice.
- The allowable ratio of apprentices to journeymen on the job site in any craft classification shall not be greater than the ratio permitted to the Contractor as to the entire work force under the registered program. Any worker listed on a payroll at an apprentice wage rate, who is not registered or otherwise employed as stated in this paragraph, shall be paid not less than the applicable wage rate on the wage determination for the classification of work actually performed. In addition, any apprentice performing work on the job site in excess of the ratio permitted under the registered program shall be paid not less than the applicable wage rate on the wage determination for the work actually performed. Where a contractor is performing construction on a project in a locality other than that in which its program is registered, the ratios and wage rates (expressed in percentages of the journeyman's hourly rate) specified in the Contractor's or subcontractor's registered program shall be observed. Every apprentice must be paid at not less than the rate specified in the registered program for the apprentice's level of progress, expressed as a percentage of the journeyman hourly rate specified in the applicable wage determination. Apprentices shall be paid fringe benefits in accordance with the provisions of the apprenticeship program. If the apprenticeship program does not specify fringe benefits, apprentices must be paid the full amount of fringe benefits listed on the wage determination for the applicable classification. If the Administrator of the Wage and Hour Division determines that a different practice prevails for the applicable apprentice classification, fringes shall be paid in accordance with that determination. In the event OATELS, or a State Apprenticeship Agency recognized by OATELS, withdraws approval of an apprenticeship program, the Contractor will no longer be permitted to utilize apprentices at less than the applicable predetermined rate for the work performed until an acceptable program is approved.

- (e) Trainees. Except as provided in 29 CFR 5.16, trainees will not be permitted to work at less than the predetermined rate for the work performed unless they are employed pursuant to and individually registered in a program which has received prior approval, evidenced by formal certification by the U.S. Department of Labor, Employment and Training Administration. The ratio of trainees to journeymen on the job site shall not be greater than permitted under the plan approved by the Employment and Training Administration. Every trainee must be paid at not less than the rate specified in the approved program for the trainee's level of progress, expressed as a percentage of the journeyman hourly rate

specified in the applicable wage determination. Trainees shall be paid fringe benefits in accordance with the provisions of the trainee program. If the trainee program does not mention fringe benefits, trainees shall be paid the full amount of fringe benefits listed in the wage determination unless the Administrator of the Wage and Hour Division determines that there is an apprenticeship program associated with the corresponding journeyman wage rate in the wage determination which provides for less than full fringe benefits for apprentices. Any employee listed on the payroll at a trainee rate who is not registered and participating in a training plan approved by the Employment and Training Administration shall be paid not less than the applicable wage rate in the wage determination for the classification of work actually performed. In addition, any trainee performing work on the job site in excess of the ratio permitted under the registered program shall be paid not less than the applicable wage rate in the wage determination for the work actually performed. In the event the Employment and Training Administration withdraws approval of a training program, the Contractor will no longer be permitted to utilize trainees at less than the applicable predetermined rate for the work performed until an acceptable program is approved.

- (f) Equal Employment Opportunity. The utilization of apprentices, trainees, and journeymen under this clause shall be in conformity with the equal employment opportunity requirements of Executive Order 11246, as amended, and 29 CFR Part 30.
- (g) Compliance with Copeland Act Requirements. The Contractor shall comply with the requirements of 29 CFR Part 3, which are hereby incorporated by reference in this contract.
- (h) Contract Termination; Debarment. A breach of the labor standards clauses in this contract may be grounds for termination of the contract and for debarment as a Contractor and a subcontractor as provided in 29 CFR 5.12.
- (i) Compliance with Davis-Bacon and related Act Requirements. All rulings and interpretations of the Davis-Bacon and related Acts contained in 29 CFR Parts 1, 3, and 5 are herein incorporated by reference in this contract.
- (j) Disputes Concerning Labor Standards. Disputes arising out of the labor standards provisions of this clause shall not be subject to the general disputes clause of this contract. Such disputes shall be resolved in accordance with the procedures of the Department of Labor set forth in 29 CFR Parts 5, 6, and 7. Disputes within the meaning of this clause include disputes between the Contractor (or any of its subcontractors) and the PHA, HUD, the U.S. Department of Labor, or the employees or their representatives.
- (k) Certification of Eligibility.
- (1) By entering into this contract, the Contractor certifies that neither it (nor he or she) nor any person or firm who has an interest in the Contractor's firm is a person or firm ineligible to be awarded contracts by the United States Government by virtue of section 3(a) of the Davis-Bacon Act or 29 CFR 5.12(a)(1).
  - (2) No part of this contract shall be subcontracted to any person or firm ineligible for award of a United States Government

---

contract by virtue of section 3(a) of the Davis-Bacon Act or 29 CFR 5.12(a)(1).

(3) The penalty for making false statements is prescribed in the U. S. Criminal Code, 18 U.S.C. 1001.

(l) Subcontracts. The Contractor or subcontractor shall insert in any subcontracts all the provisions contained in this clause, and such other clauses as HUD or its designee may by appropriate instructions require, and also a clause requiring the subcontractors to include these provisions in any lower tier subcontracts. The prime Contractor shall be responsible for the compliance by any subcontractor or lower tier subcontractor with all these provisions.

(m) Non-Federal Prevailing Wage Rates. Any prevailing wage rate (including basic hourly rate and any fringe benefits), determined under State law to be prevailing, with respect to any employee in any trade or position employed under the contract, is inapplicable to the contract and shall not be enforced against the Contractor or any subcontractor, with respect to employees engaged under the contract whenever such non-Federal prevailing wage rate exceeds:

- (i) the applicable wage rate determined by the Secretary of Labor pursuant to the Davis-Bacon Act (40 U.S.C. 3141 et seq.) to be prevailing in the locality with respect to such trade;
- (ii) an applicable apprentice wage rate based thereon specified in an apprenticeship program registered with the U.S. Department of Labor (DOL) or a DOL-recognized State Apprenticeship Agency; or
- (iii) an applicable trainee wage rate based thereon specified in a DOL-certified trainee program.



**U.S. Department of Housing and  
Urban Development**  
Office of Public and Indian Housing

**Instructions to Bidders for Contracts  
Public and Indian Housing Programs**

# Instructions to Bidders for Contracts

## Public and Indian Housing Programs

### Table of Contents

Clause	Page
1. Bid Preparation and Submission	1
2. Explanations and Interpretations to Prospective Bidders	1
3. Amendments to Invitations for Bids	1
4. Responsibility of Prospective Contractor	1
5. Late Submissions, Modifications, and Withdrawal of Bids	1
6. Bid Opening	2
7. Service of Protest	2
8. Contract Award	2
9. Bid Guarantee	3
10. Assurance of Completion	3
11. Preconstruction Conference	3
12. Indian Preference Requirements	3

### 1. Bid Preparation and Submission

(a) Bidders are expected to examine the specifications, drawings, all instructions, and, if applicable, the construction site (see also the contract clause entitled **Site Investigation and Conditions Affecting the Work** of the *General Conditions of the Contract for Construction*). Failure to do so will be at the bidders' risk.

(b) All bids must be submitted on the forms provided by the Public Housing Agency/Indian Housing Authority (PHA/IHA). Bidders shall furnish all the information required by the solicitation. Bids must be signed and the bidder's name typed or printed on the bid sheet and each continuation sheet which requires the entry of information by the bidder. Erasures or other changes must be initialed by the person signing the bid. Bids signed by an agent shall be accompanied by evidence of that agent's authority. (Bidders should retain a copy of their bid for their records.)

(c) Bidders must submit as part of their bid a completed form HUD-5369-A, "Representations, Certifications, and Other Statements of Bidders."

(d) All bid documents shall be sealed in an envelope which shall be clearly marked with the words "Bid Documents," the Invitation for Bids (IFB) number, any project or other identifying number, the bidder's name, and the date and time for receipt of bids.

(e) If this solicitation requires bidding on all items, failure to do so will disqualify the bid. If bidding on all items is not required, bidders should insert the words "No Bid" in the space provided for any item on which no price is submitted.

(f) Unless expressly authorized elsewhere in this solicitation, alternate bids will not be considered.

(g) Unless expressly authorized elsewhere in this solicitation, bids submitted by telegraph or facsimile (fax) machines will not be considered.

(h) If the proposed contract is for a Mutual Help project (as described in 24 CFR Part 905, Subpart E) that involves Mutual Help contributions of work, material, or equipment, supplemental information regarding the bid advertisement is provided as an attachment to this solicitation.

### 2. Explanations and Interpretations to Prospective Bidders

(a) Any prospective bidder desiring an explanation or interpretation of the solicitation, specifications, drawings, etc., must request it at least 7 days before the scheduled time for bid opening. Requests may be oral or written. Oral requests must be confirmed in writing. The only oral clarifications that will be provided will be those clearly related to solicitation procedures, i.e., not substantive technical information. No other oral explanation or interpretation will be provided. Any information given a prospective bidder concerning this solicitation will be furnished promptly to all other prospective bidders as a written amendment to the solicitation, if that information is necessary in submitting bids, or if the lack of it would be prejudicial to other prospective bidders.

(b) Any information obtained by, or provided to, a bidder other than by formal amendment to the solicitation shall not constitute a change to the solicitation.

### 3. Amendments to Invitations for Bids

(a) If this solicitation is amended, then all terms and conditions which are not modified remain unchanged.

(b) Bidders shall acknowledge receipt of any amendment to this solicitation (1) by signing and returning the amendment, (2) by identifying the amendment number and date on the bid form, or (3) by letter, telegram, or facsimile, if those methods are authorized in the solicitation. The PHA/IHA must receive acknowledgement by the time and at the place specified for receipt of bids. Bids which fail to acknowledge the bidder's receipt of any amendment will result in the rejection of the bid if the amendment(s) contained information which substantively changed the PHA's/IHA's requirements.

(c) Amendments will be on file in the offices of the PHA/IHA and the Architect at least 7 days before bid opening.

### 4. Responsibility of Prospective Contractor

(a) The PHA/IHA will award contracts only to responsible prospective contractors who have the ability to perform successfully under the terms and conditions of the proposed contract. In determining the responsibility of a bidder, the PHA/IHA will consider such matters as the bidder's:

- (1) Integrity;
- (2) Compliance with public policy;
- (3) Record of past performance; and
- (4) Financial and technical resources (including construction and technical equipment).

(b) Before a bid is considered for award, the bidder may be requested by the PHA/IHA to submit a statement or other documentation regarding any of the items in paragraph (a) above. Failure by the bidder to provide such additional information shall render the bidder nonresponsible and ineligible for award.

## 5. Late Submissions, Modifications, and Withdrawal of Bids

(a) Any bid received at the place designated in the solicitation after the exact time specified for receipt will not be considered unless it is received before award is made and it:

(1) Was sent by registered or certified mail not later than the fifth calendar day before the date specified for receipt of offers (e.g., an offer submitted in response to a solicitation requiring receipt of offers by the 20th of the month must have been mailed by the 15th);

(2) Was sent by mail, or if authorized by the solicitation, was sent by telegram or via facsimile, and it is determined by the PHA/IHA that the late receipt was due solely to mishandling by the PHA/IHA after receipt at the PHA/IHA; or

(3) Was sent by U.S. Postal Service Express Mail Next Day Service - Post Office to Addressee, not later than 5:00 p.m. at the place of mailing two working days prior to the date specified for receipt of proposals. The term "working days" excludes weekends and observed holidays.

(b) Any modification or withdrawal of a bid is subject to the same conditions as in paragraph (a) of this provision.

(c) The only acceptable evidence to establish the date of mailing of a late bid, modification, or withdrawal sent either by registered or certified mail is the U.S. or Canadian Postal Service postmark both on the envelope or wrapper and on the original receipt from the U.S. or Canadian Postal Service. Both postmarks must show a legible date or the bid, modification, or withdrawal shall be processed as if mailed late. "Postmark" means a printed, stamped, or otherwise placed impression (exclusive of a postage meter machine impression) that is readily identifiable without further action as having been supplied and affixed by employees of the U.S. or Canadian Postal Service on the date of mailing. Therefore, bidders should request the postal clerk to place a hand cancellation bull's-eye postmark on both the receipt and the envelope or wrapper.

(d) The only acceptable evidence to establish the time of receipt at the PHA/IHA is the time/date stamp of PHA/IHA on the proposal wrapper or other documentary evidence of receipt maintained by the PHA/IHA.

(e) The only acceptable evidence to establish the date of mailing of a late bid, modification, or withdrawal sent by Express Mail Next Day Service-Post Office to Addressee is the date entered by the post office receiving clerk on the "Express Mail Next Day Service-Post Office to Addressee" label and the postmark on both the envelope or wrapper and on the original receipt from the U.S. Postal Service. "Postmark" has the same meaning as defined in paragraph (c) of this provision, excluding postmarks of the Canadian Postal Service. Therefore, bidders should request the postal clerk to place a legible hand cancellation bull's eye postmark on both the receipt and Failure by a bidder to acknowledge receipt of the envelope or wrapper.

(f) Notwithstanding paragraph (a) of this provision, a late modification of an otherwise successful bid that makes its terms more favorable to the PHA/IHA will be considered at any time it is received and may be accepted.

(g) Bids may be withdrawn by written notice, or if authorized by this solicitation, by telegram (including mailgram) or facsimile machine transmission received at any time before the exact time set for opening of bids; provided that written confirmation of telegraphic or facsimile withdrawals over the signature of the bidder is mailed and postmarked prior to the specified bid opening time. A bid may be withdrawn in person by a bidder or its authorized representative if, before the exact time set for opening of bids, the identity of the person requesting withdrawal is established and the person signs a receipt for the bid.

## 6. Bid Opening

All bids received by the date and time of receipt specified in the solicitation will be publicly opened and read. The time and place of opening will be as specified in the solicitation. Bidders and other interested persons may be present.

## 7. Service of Protest

(a) Definitions. As used in this provision:

"Interested party" means an actual or prospective bidder whose direct economic interest would be affected by the award of the contract.

"Protest" means a written objection by an interested party to this solicitation or to a proposed or actual award of a contract pursuant to this solicitation.

(b) Protests shall be served on the Contracting Officer by obtaining written and dated acknowledgement from —

[Contracting Officer designate the official or location where a protest may be served on the Contracting Officer]

(c) All protests shall be resolved in accordance with the PHA's/IHA's protest policy and procedures, copies of which are maintained at the PHA/IHA.

## 8. Contract Award

(a) The PHA/IHA will evaluate bids in response to this solicitation without discussions and will award a contract to the responsible bidder whose bid, conforming to the solicitation, will be most advantageous to the PHA/IHA considering only price and any price-related factors specified in the solicitation.

(b) If the apparent low bid received in response to this solicitation exceeds the PHA's/IHA's available funding for the proposed contract work, the PHA/IHA may either accept separately priced items (see 8(e) below) or use the following procedure to determine contract award. The PHA/IHA shall apply in turn to each bid (proceeding in order from the apparent low bid to the high bid) each of the separately priced bid deductible items, if any, in their priority order set forth in this solicitation. If upon the application of the first deductible item to all initial bids, a new low bid is within the PHA's/IHA's available funding, then award shall be made to that bidder. If no bid is within the available funding amount, then the PHA/IHA shall apply the second deductible item. The PHA/IHA shall continue this process until an evaluated low bid, if any, is within the PHA's/IHA's available funding. If upon the application of all deductibles, no bid is within the PHA's/IHA's available funding, or if the solicitation does not request separately priced deductibles, the PHA/IHA shall follow its written policy and procedures in making any award under this solicitation.

(c) In the case of tie low bids, award shall be made in accordance with the PHA's/IHA's written policy and procedures.

(d) The PHA/IHA may reject any and all bids, accept other than the lowest bid (e.g., the apparent low bid is unreasonably low), and waive informalities or minor irregularities in bids received, in accordance with the PHA's/IHA's written policy and procedures.

(e) Unless precluded elsewhere in the solicitation, the PHA/IHA may accept any item or combination of items bid.

(f) The PHA/IHA may reject any bid as nonresponsive if it is materially unbalanced as to the prices for the various items of work to be performed. A bid is materially unbalanced when it is based on prices significantly less than cost for some work and prices which are significantly overstated for other work.

(g) A written award shall be furnished to the successful bidder within the period for acceptance specified in the bid and shall result in a binding contract without further action by either party.

**9. Bid Guarantee (applicable to construction and equipment contracts exceeding \$25,000)**

All bids must be accompanied by a negotiable bid guarantee which shall not be less than five percent (5%) of the amount of the bid. The bid guarantee may be a certified check, bank draft, U.S. Government Bonds at par value, or a bid bond secured by a surety company acceptable to the U.S. Government and authorized to do business in the state where the work is to be performed. In the case where the work under the contract will be performed on an Indian reservation area, the bid guarantee may also be an irrevocable Letter of Credit (see provision 10, Assurance of Completion, below). Certified checks and bank drafts must be made payable to the order of the PHA/IHA. The bid guarantee shall insure the execution of the contract and the furnishing of a method of assurance of completion by the successful bidder as required by the solicitation. Failure to submit a bid guarantee with the bid shall result in the rejection of the bid. Bid guarantees submitted by unsuccessful bidders will be returned as soon as practicable after bid opening.

**10. Assurance of Completion**

(a) Unless otherwise provided in State law, the successful bidder shall furnish an assurance of completion prior to the execution of any contract under this solicitation. This assurance may be [Contracting Officer check applicable items] —

[ ] (1) a performance and payment bond in a penal sum of 100 percent of the contract price; or, as may be required or permitted by State law;

[ ] (2) separate performance and payment bonds, each for 50 percent or more of the contract price;

[ ] (3) a 20 percent cash escrow;

[ ] (4) a 25 percent irrevocable letter of credit; or,

[ ] (5) an irrevocable letter of credit for 10 percent of the total contract price with a monitoring and disbursements agreement with the IHA (applicable only to contracts awarded by an IHA under the Indian Housing Program).

(b) Bonds must be obtained from guarantee or surety companies acceptable to the U.S. Government and authorized to do business in the state where the work is to be performed. Individual sureties will not be considered. U.S. Treasury Circular Number 570, published annually in the Federal Register, lists companies approved to act as sureties on bonds securing Government contracts, the maximum underwriting limits on each contract bonded, and the States in which the company is licensed to do business. Use of companies listed in this circular is mandatory. Copies of the circular may be downloaded on the U.S. Department of Treasury website <http://www.fms.treas.gov/c570/index.html>, or ordered for a minimum fee by contacting the Government Printing Office at (202) 512-2168.

(c) Each bond shall clearly state the rate of premium and the total amount of premium charged. The current power of attorney for the person who signs for the surety company must be attached to the bond. The effective date of the power of attorney shall not precede the date of the bond. The effective date of the bond shall be on or after the execution date of the contract.

(d) Failure by the successful bidder to obtain the required assurance of completion within the time specified, or within such extended period as the PHA/IHA may grant based upon reasons determined adequate by the PHA/IHA, shall render the bidder ineligible for award. The PHA/IHA may then either award the contract to the next lowest responsible bidder or solicit new bids. The PHA/IHA may retain the ineligible bidder's bid guarantee.

**11. Preconstruction Conference (applicable to construction contracts)**

After award of a contract under this solicitation and prior to the start of work, the successful bidder will be required to attend a preconstruction conference with representatives of the PHA/IHA and its architect/engineer, and other interested parties convened by the PHA/IHA. The conference will serve to acquaint the participants with the general plan of the construction operation and all other requirements of the contract (e.g., Equal Employment Opportunity, Labor Standards). The PHA/IHA will provide the successful bidder with the date, time, and place of the conference.

**12. Indian Preference Requirements (applicable only if this solicitation is for a contract to be performed on a project for an Indian Housing Authority)**

(a) HUD has determined that the contract awarded under this solicitation is subject to the requirements of section 7(b) of the Indian Self-Determination and Education Assistance Act (25 U.S.C. 450e(b)). Section 7(b) requires that any contract or subcontract entered into for the benefit of Indians shall require that, to the greatest extent feasible

(1) Preferences and opportunities for training and employment (other than core crew positions; see paragraph (h) below) in connection with the administration of such contracts or subcontracts be given to qualified "Indians." The Act defines "Indians" to mean persons who are members of an Indian tribe and defines "Indian tribe" to mean any Indian tribe, band, nation, or other organized group or community, including any Alaska Native village or regional or village corporation as defined in or established pursuant to the Alaska Native Claims Settlement Act, which is recognized as eligible for the special programs and services provided by the United States to Indians because of their status as Indians; and,

(2) Preference in the award of contracts or subcontracts in connection with the administration of contracts be given to Indian organizations and to Indian-owned economic enterprises, as defined in section 3 of the Indian Financing Act of 1974 (25 U.S.C. 1452). That Act defines "economic enterprise" to mean any Indian-owned commercial, industrial, or business activity established or organized for the purpose of profit, except that the Indian ownership must constitute not less than 51 percent of the enterprise; "Indian organization" to mean the governing body of any Indian tribe or entity established or recognized by such governing body; "Indian" to mean any person who is a member of any tribe, band, group, pueblo, or community which is recognized by the Federal Government as eligible for services from the Bureau of Indian Affairs and any "Native" as defined in the Alaska Native Claims Settlement Act; and Indian "tribe" to mean any Indian tribe, band, group, pueblo, or community including Native villages and Native groups (including

corporations organized by Kenai, Juneau, Sitka, and Kodiak) as defined in the Alaska Native Claims Settlement Act, which is recognized by the Federal Government as eligible for services from the Bureau of Indian Affairs.

(b) (1) The successful Contractor under this solicitation shall comply with the requirements of this provision in awarding all subcontracts under the contract and in providing training and employment opportunities.

(2) A finding by the IHA that the contractor, either (i) awarded a subcontract without using the procedure required by the IHA, (ii) falsely represented that subcontracts would be awarded to Indian enterprises or organizations; or, (iii) failed to comply with the contractor's employment and training preference bid statement shall be grounds for termination of the contract or for the assessment of penalties or other remedies.

(c) If specified elsewhere in this solicitation, the IHA may restrict the solicitation to qualified Indian-owned enterprises and Indian organizations. If two or more (or a greater number as specified elsewhere in the solicitation) qualified Indian-owned enterprises or organizations submit responsive bids, award shall be made to the qualified enterprise or organization with the lowest responsive bid. If fewer than the minimum required number of qualified Indian-owned enterprises or organizations submit responsive bids, the IHA shall reject all bids and readvertise the solicitation in accordance with paragraph (d) below.

(d) If the IHA prefers not to restrict the solicitation as described in paragraph (c) above, or if after having restricted a solicitation an insufficient number of qualified Indian enterprises or organizations submit bids, the IHA may advertise for bids from non-Indian as well as Indian-owned enterprises and Indian organizations. Award shall be made to the qualified Indian enterprise or organization with the lowest responsive bid if that bid is -

(1) Within the maximum HUD-approved budget amount established for the specific project or activity for which bids are being solicited; and

(2) No more than the percentage specified in 24 CFR 905.175(c) higher than the total bid price of the lowest responsive bid from any qualified bidder. If no responsive bid by a qualified Indian-owned economic enterprise or organization is within the stated range of the total bid price of the lowest responsive bid from any qualified enterprise, award shall be made to the bidder with the lowest bid.

(e) Bidders seeking to qualify for preference in contracting or subcontracting shall submit proof of Indian ownership with their bids. Proof of Indian ownership shall include but not be limited to:

(1) Certification by a tribe or other evidence that the bidder is an Indian. The IHA shall accept the certification of a tribe that an individual is a member.

(2) Evidence such as stock ownership, structure, management, control, financing and salary or profit sharing arrangements of the enterprise.

(f) (1) All bidders must submit with their bids a statement describing how they will provide Indian preference in the award of subcontracts. The specific requirements of that statement and the factors to be used by the IHA in determining the statement's adequacy are included as an attachment to this solicitation. Any bid that fails to include the required statement shall be rejected as nonresponsive. The IHA may require that comparable statements be provided by subcontractors to the successful Contractor, and may require the Contractor to reject any bid or proposal by a subcontractor that fails to include the statement.

(2) Bidders and prospective subcontractors shall submit a certification (supported by credible evidence) to the IHA in any instance where the bidder or subcontractor believes it is infeasible to provide Indian preference in subcontracting. The acceptance or rejection by the IHA of the certification shall be final. Rejection shall disqualify the bid from further consideration.

(g) All bidders must submit with their bids a statement detailing their employment and training opportunities and their plans to provide preference to Indians in implementing the contract; and the number or percentage of Indians anticipated to be employed and trained. Comparable statements from all proposed subcontractors must be submitted. The criteria to be used by the IHA in determining the statement(s)'s adequacy are included as an attachment to this solicitation. Any bid that fails to include the required statement(s), or that includes a statement that does not meet minimum standards required by the IHA shall be rejected as nonresponsive.

(h) Core crew employees. A core crew employee is an individual who is a bona fide employee of the contractor at the time the bid is submitted; or an individual who was not employed by the bidder at the time the bid was submitted, but who is regularly employed by the bidder in a supervisory or other key skilled position when work is available. Bidders shall submit with their bids a list of all core crew employees.

(i) Preference in contracting, subcontracting, employment, and training shall apply not only on-site, on the reservation, or within the IHA's jurisdiction, but also to contracts with firms that operate outside these areas (e.g., employment in modular or manufactured housing construction facilities).

(j) Bidders should contact the IHA to determine if any additional local preference requirements are applicable to this solicitation.

(k) The IHA [ ] does [ ] does not [Contracting Officer check applicable box] maintain lists of Indian-owned economic enterprises and Indian organizations by specialty (e.g., plumbing, electrical, foundations), which are available to bidders to assist them in meeting their responsibility to provide preference in connection with the administration of contracts and subcontracts.

## TABLE 5.1 MANDATORY CONTRACT CLAUSES FOR SMALL PURCHASES OTHER THAN CONSTRUCTION

The following contract clauses are required in contracts pursuant to **24 CFR 85.36(i)** and Section 6002 of the Solid Waste Disposal Act, as amended by the Resource Conservation and Recovery Act. HUD is permitted to require changes, remedies, changed conditions, access and records retention, suspension of work, and other clauses approved by the Office of Federal Procurement Policy. The PHA and contractor is also subject to other Federal laws including the U.S. Housing Act of 1937, as amended, Federal regulations, and state law and regulations.

**Examination and Retention of Contractor's Records.** The PHA, HUD, or Comptroller General of the United States, or any of their duly authorized representatives shall, until three years after final payment under this contract, have access to and the right to examine any of the Contractor's directly pertinent books, documents, papers, or other records involving transactions related to this contract for the purpose of making audit, examination, excerpts, and transcriptions.

**Right in Data and Patent Rights (Ownership and Proprietary Interest).** The PHA shall have exclusive ownership of, all proprietary interest in, and the right to full and exclusive possession of all information, materials, and documents discovered or produced by Contractor pursuant to the terms of this Contract, including, but not limited to, reports, memoranda or letters concerning the research and reporting tasks of the Contract.

**Energy Efficiency.** The Contractor shall comply with all mandatory standards and policies relating to energy efficiency which are contained in the energy conservation plan issued in compliance with the Energy Policy and Conservation Act (Pub.L. 94-163) for the State in which the work under this contract is performed.

### **Procurement of Recovered Materials**

(a) In accordance with Section 6002 of the Solid Waste Disposal Act, as amended by the Resource Conservation and Recovery Act, the Contractor shall procure items designated in guidelines of the Environmental Protection Agency (EPA) at 40 CFR Part 247 that contain the highest percentage of recovered materials practicable, consistent with maintaining a satisfactory level of competition. The Contractor shall procure items designated in the EPA guidelines that contain the highest percentage of recovered materials practicable unless the Contractor determines that such items: (1) are not reasonably available in a reasonable period of time; (2) fail to meet reasonable performance standards, which shall be determined on the basis of the guidelines of the National Institute of Standards and Technology, if applicable to the item; or (3) are only available at an unreasonable price.

(b) Paragraph (a) of this clause shall apply to items purchased under this contract where: (1) the Contractor purchases in excess of \$10,000 of the item under this contract; or (2) during the preceding Federal fiscal year, the Contractor: (i) purchased any amount of the items for use under a contract that was funded with Federal appropriations and was with a Federal agency or a State agency or agency of a political subdivision of a State; and (ii) purchased a total of in excess of \$10,000 of the item both under and outside that contract.

### **Termination for Cause and for Convenience (contracts of \$10,000 or more).**

(a) The PHA may terminate this contract in whole, or from time to time in part, for the PHA's convenience or the failure of the Contractor to fulfill the contract obligations (cause/default). The PHA shall terminate by delivering to the Contractor a written Notice of Termination specifying the nature, extent, and effective date of the termination. Upon receipt of the notice, the Contractor shall: (1) immediately discontinue all services affected (unless the notice directs otherwise), and (2) deliver to the PHA all information, reports, papers, and other materials accumulated or generated in performing the contract, whether completed or in process.

(b) If the termination is for the convenience of the PHA, the PHA shall be liable only for payment for services rendered before the effective date of the termination.

(c) If the termination is due to the failure of the Contractor to fulfill its obligations under the contract (cause/default), the PHA may (1) require the Contractor to deliver to it, in the manner and to the extent directed by the PHA, any work described in the Notice of Termination; (2) take over the work and prosecute the same to completion by contract of otherwise, and the Contractor shall be liable for any additional cost incurred by the PHA; and (3) withhold any payments to the Contractor, for the purpose of set-off or partial payment, as the case may be, of amounts owned by the PHA by the Contractor. In the event of termination for cause/default, the PHA shall be liable to the Contractor for reasonable costs incurred by the Contractor before the effective date of the termination. Any dispute shall be decided by the Contracting Officer.

**MBE/WBE SUBCONTRACTOR AFFIDAVIT**

**Instructions:** This form is to be completed by MBE/WBE Sub-Contractors being proposed for participation under this Contract. Please make copies for additional Sub-Contractors.

Specification Number: \_\_\_\_\_

Project Description: \_\_\_\_\_

From: \_\_\_\_\_  
(Name of MBE/WBE Firm)

MBE: Yes  No   
WBE: Yes  No

Name of Prime Contractor - To: \_\_\_\_\_

The MBE/WBE status of the undersigned is confirmed by the attached letter of Certification dated \_\_\_\_\_.

The undersigned MBE/WBE firm is prepared to provide the following described goods and/or services or supply the following described goods and/or services in connection with the above named project:

\_\_\_\_\_  
\_\_\_\_\_  
\_\_\_\_\_

The above described goods and/or services are offered for the following price and described terms of payment:

\_\_\_\_\_  
\_\_\_\_\_  
\_\_\_\_\_

If more space is needed to fully describe the MBE/WBE firms proposed scope of work and/or payment schedule, attach additional sheets.

The undersigned MBE/WBE firm will enter into a formal written agreement for the above described goods and/or services with the Prime Contractor, conditioned upon Prime Contractor's execution of a contract with HACC, and will do so within three (3) business days of receipt of a signed contract from HACC.

\_\_\_\_\_  
(Signature of Owner, President or Authorized Agent of MBE/WBE)

\_\_\_\_\_  
Name /Title (Print)

\_\_\_\_\_  
Phone

\_\_\_\_\_  
Fax/Email

## SUMMARY OF MBE/WBE SUBCONTRACTOR PARTICIPATION FORM

**Instructions:** This form is to summarize all MBE/WBE firms proposed for participation under this Contract whether directly or indirectly utilized.

Specification Number: \_\_\_\_\_

Project Description: \_\_\_\_\_

State of (\_\_\_\_\_)

County (City) of (\_\_\_\_\_)

I HEREBY DECLARE AND AFFIRM that I am duly authorized representative of:

\_\_\_\_\_  
(Name of Contractor)

and that I have personally reviewed the material and facts set forth herein describing our proposed plan to achieve the MBE/WBE participation of this contract.

All MBE/WBE firms included in this plan are currently certified as such (Letters of Certification Attached).

**A. Direct Participation of MBE/WBE Firms**

(Note: The Contractor will, in determining the manner of MBE/WBE participation, first consider involvement with MBE/WBE firms as joint venture partners, subcontractors and suppliers of goods and services directly related to the performance of this contract.)

If Contractor is a certified MBE or WBE firm, attach copy of current Letter of Certification. (Certification of Contractor as a MBE satisfies the MBE participation only. Certification of Contractor as a WBE satisfies the WBE participation only.)

If Contractor is a joint venture and one or more joint venture partners are certified MBEs and WBEs, attach copies of Letters of Certification and a copy of Joint Venture Agreement clearly describing the role of the MBE/WBE firm(s) and its ownership interest in the joint venture.

MBE/WBE Subcontractors/Suppliers/Consultants:

1. Name of MBE/WBE: \_\_\_\_\_  
Address: \_\_\_\_\_  
Contact Person: \_\_\_\_\_ Phone: \_\_\_\_\_  
Dollar Amount Participation: \$ \_\_\_\_\_  
Percentage Amount of Participation: \_\_\_\_\_ %  
Affidavit of Subcontractor attached? Yes  No \*
  
2. Name of MBE/WBE: \_\_\_\_\_  
Address: \_\_\_\_\_  
Contact Person: \_\_\_\_\_ Phone: \_\_\_\_\_  
Dollar Amount Participation: \$ \_\_\_\_\_  
Percentage Amount of Participation: \_\_\_\_\_ %  
Affidavit of Subcontractor attached? Yes  No \*



3. Name of MBE/WBE: \_\_\_\_\_  
Address: \_\_\_\_\_  
Contact Person: \_\_\_\_\_ Phone: \_\_\_\_\_  
Dollar Amount Participation: \$ \_\_\_\_\_  
Percentage Amount of Participation: \_\_\_\_\_ %  
Affidavit of Subcontractor attached? Yes  No \*

4. Name of MBE/WBE: \_\_\_\_\_  
Address: \_\_\_\_\_  
Contact Person: \_\_\_\_\_ Phone: \_\_\_\_\_  
Dollar Amount Participation: \$ \_\_\_\_\_  
Percentage Amount of Participation: \_\_\_\_\_ %  
Affidavit of Subcontractor attached? Yes  No \*

5. Name of MBE/WBE: \_\_\_\_\_  
Address: \_\_\_\_\_  
Contact Person: \_\_\_\_\_ Phone: \_\_\_\_\_  
Dollar Amount Participation: \$ \_\_\_\_\_  
Percentage Amount of Participation: \_\_\_\_\_ %  
Affidavit of Subcontractor attached? Yes  No \*

Attach additional sheets as needed.

\* All Affidavit of Subcontractors and Letters of Certification not submitted with proposal must be submitted so as to assure receipt by the Contracting Official within three (3) business days after receipt of proposal.

**B. Indirect Participation of MBE/WBE Firms**

(Note: This section need not be completed if the MBE/WBE goals have been met through the direct participation outlined in Section I. If the MBE/WBE participation has not been met through direct participation, contractor will be expected to demonstrate that the proposed MBE/WBE direct participation represents the maximum achievable under the circumstances. Only after such a demonstration will indirect participation be considered.)

MBE/WBE Subcontractors/Suppliers/Consultants proposed to perform work or supply goods or services where such performance does not directly relate to the performance of this contract:

1. Name of MBE/WBE: \_\_\_\_\_  
Address: \_\_\_\_\_  
Contact Person: \_\_\_\_\_ Phone: \_\_\_\_\_  
Dollar Amount Participation: \$ \_\_\_\_\_  
Percentage Amount of Participation: \_\_\_\_\_ %  
Affidavit of Subcontractor attached? Yes  No \*

2. Name of MBE/WBE: \_\_\_\_\_  
Address: \_\_\_\_\_  
Contact Person: \_\_\_\_\_ Phone: \_\_\_\_\_  
Dollar Amount Participation: \$ \_\_\_\_\_  
Percentage Amount of Participation: \_\_\_\_\_ %  
Affidavit of Subcontractor attached? Yes  No \*

3. Name of MBE/WBE: \_\_\_\_\_  
Address: \_\_\_\_\_  
Contact Person: \_\_\_\_\_ Phone: \_\_\_\_\_  
Dollar Amount Participation: \$ \_\_\_\_\_  
Percentage Amount of Participation: \_\_\_\_\_ %  
Affidavit of Subcontractor attached? Yes  No \*

4. Name of MBE/WBE: \_\_\_\_\_  
 Address: \_\_\_\_\_  
 Contact Person: \_\_\_\_\_ Phone: \_\_\_\_\_  
 Dollar Amount Participation: \$ \_\_\_\_\_  
 Percentage Amount of Participation: \_\_\_\_\_ %  
 Affidavit of Subcontractor attached? Yes  No \*

5. Name of MBE/WBE: \_\_\_\_\_  
 Address: \_\_\_\_\_  
 Contact Person: \_\_\_\_\_ Phone: \_\_\_\_\_  
 Dollar Amount Participation: \$ \_\_\_\_\_  
 Percentage Amount of Participation: \_\_\_\_\_ %  
 Affidavit of Subcontractor attached? Yes  No \*

Attach additional sheets as needed.

\* All Affidavit of Subcontractors and Letters of Certification not submitted with bid must be submitted so as to assure receipt by the Contracting Official within three (3) business days after bid opening.

C. Summary of MBE/WBE Firms Proposed

MBE Direct Participation (from Section I):

MBE Firm Name of Participation	Dollar Amount of Participation	Percent Amount of Participation
_____	\$ _____	_____ %
_____	\$ _____	_____ %
_____	\$ _____	_____ %
_____	\$ _____	_____ %
_____	\$ _____	_____ %
<b>Total Direct MBE Participation:</b>	<b>\$ _____</b>	<b>_____ %</b>

MBE Indirect Participation (from Section II):

MBE Firm Name of Participation	Dollar Amount of Participation	Percent Amount of Participation
_____	\$ _____	_____ %
_____	\$ _____	_____ %
_____	\$ _____	_____ %
_____	\$ _____	_____ %
_____	\$ _____	_____ %
<b>Total Indirect MBE Participation:</b>	<b>\$ _____</b>	<b>_____ %</b>

WBE Direct Participation (from Section I):

WBE Firm Name of Participation	Dollar Amount of Participation	Percent Amount of Participation
_____	\$ _____	_____ %
_____	\$ _____	_____ %
_____	\$ _____	_____ %
_____	\$ _____	_____ %
_____	\$ _____	_____ %
<b>Total Direct WBE Participation:</b>	\$ _____	_____ %

WBE Indirect Participation (from Section II):

WBE Firm Name of Participation	Dollar Amount of Participation	Percent Amount of Participation
_____	\$ _____	_____ %
_____	\$ _____	_____ %
_____	\$ _____	_____ %
_____	\$ _____	_____ %
_____	\$ _____	_____ %
<b>Total Indirect WBE Participation:</b>	\$ _____	_____ %

To the best of my knowledge, information and belief, the facts and representations contained in this Affidavit are true, and no material facts have been omitted.

The Contractor designates the following person as their MBE/WBE Liaison Officer:

Name: \_\_\_\_\_ Phone Number: \_\_\_\_\_

I do solemnly declare and affirm under penalties of perjury that the contents of the foregoing document are true and correct, and that I am authorized, on behalf of the Contractor, to make this affidavit.

\_\_\_\_\_  
Signature (Date)

State of \_\_\_\_\_

County of \_\_\_\_\_

This instrument was acknowledged before me on \_\_\_\_\_ (date)  
by \_\_\_\_\_ (name(s) of person(s))  
as \_\_\_\_\_ (type of authority, e.g., officer, trustee, etc.)  
of \_\_\_\_\_ (name of party on behalf of whom instrument was executed).

Notary Public Signature: \_\_\_\_\_  
(Seal)

Commission Expires: \_\_\_\_\_

## SPECIAL MBE/WBE PARTICIPATION SUMMARY FORM

**Instructions:** This form is to be completed by the Proposer as statement of self-certification of MBE/WBE Participation under this Contract.

**A. SMALL BUSINESS PARTICIPATION**

Is the Vendor a Small Business as defined by the size standards in 13 CFR 121?

Yes  No  N/A

**B. MINORITY BUSINESS PARTICIPATION**

Is the Vendor classified as a Minority Business Enterprise as defined in Art.2, Part C, of HUD-5369-C?

Yes  No  N/A

**MINORITY TYPE:**

- |   |  |
|---|--|
| <input type="checkbox"/> African American | <input type="checkbox"/> Female African American |
| <input type="checkbox"/> Native American  | <input type="checkbox"/> Female Native American  |
| <input type="checkbox"/> Hispanic         | <input type="checkbox"/> Female Hispanic         |
| <input type="checkbox"/> Asian            | <input type="checkbox"/> Female Asian            |
| <input type="checkbox"/> Other: _____     | <input type="checkbox"/> Female White American   |

If "No", are any Subcontractors classified as Minority Business Enterprises?

Yes  No  N/A

If "Yes", please fill in the following information:

(MBE) SUBCONTRACTOR'S FIRM	CONTRACT \$ VALUE	% OF FEE
_____	\$ _____	_____ %
_____	\$ _____	_____ %
_____	\$ _____	_____ %
<b>TOTAL</b>	\$ _____	_____ %

**C. WOMEN-OWNED BUSINESS PARTICIPATION**

Is the Vendor classified as a Woman-Owned Business Enterprise as defined in Art.2, Part C, of HUD-5369-C?

Yes  No  N/A

If "No", are any Subcontractors classified as Women-Owned Business Enterprises?

Yes  No  N/A

If "Yes", please fill in the following information:

(WBE) SUBCONTRACTOR'S FIRM	CONTRACT \$ VALUE	% OF FEE
_____	\$ _____	_____ %
_____	\$ _____	_____ %
_____	\$ _____	_____ %
<b>TOTAL</b>	\$ _____	_____ %

**Housing Authority of Cook County (HACC)**  
**Department of Procurement**  
**SECTION 3 UTILIZATION PLAN**  
**(To Be Completed By Prime Contractor)**

PRIME/GENERAL CONTRACTOR'S NAME: \_\_\_\_\_

RFP/IFB/RFQ/CONTRACT or PO NUMBER: \_\_\_\_\_ DATE FORM COMPLETED: \_\_\_\_\_

PROJECT TITLE: \_\_\_\_\_

CONTACT NAME/TITLE: \_\_\_\_\_

E-MAIL ADDRESS: \_\_\_\_\_

**PLEASE READ CAREFULLY AND SIGN THE ACKNOWLEDGMENT ON PAGE 4**

**PRIOR TO COMPLETING AND SUBMITTING THIS SECTION 3 UTILIZATION PLAN**

**Overview:**

The contractor hereby agrees to comply with all the provisions of Section 3 as set forth in 24 CFR 135 and the HACC's Section 3 Policy. The Contractor hereby submits Utilization Plan to identify employment, subcontracting, and other opportunities for Cook County Housing residents and low income Cook County area residents during the term of the contract between the Contractor and HACC. Any changes to this Utilization Plan must be approved by the Contract Compliance Specialist, via an amended Utilization Plan and Section 3 Change Form, when requested.

Type of Contract	Contract Amount	Section 3 Requirements		
		Hiring	Contracting	Other Economic Opportunities
<b>Construction</b>	All Contract Values	30% Of all new hires	10% Of the total contract value subcontracted	See instructions
<b>Other Contracts</b> (Including Professional Services)	All Contract Values	30% Of all new hires	3% Of the total contract value subcontracted	See instructions

**Housing Authority of Cook County (HACC)**  
**Department of Procurement**  
**SECTION 3 UTILIZATION PLAN**  
**(To Be Completed By Prime Contractor)**

**Instructions:**

**Part I: Hiring**

- Per 24 CFR 135.30, Section 3 requires at least 30% of the contractor's new hires be Section 3 residents.
- The prime contractor is required to fill out the **Table I.b Hiring Chart-ENTIRE WORKFORCE for both Prime and all Subcontractors** in **Part I: Hiring**. This chart includes Section 3 hires, AS WELL AS all other non-section 3 hires for the scope of work.
- **Table I.a SAMPLE Hiring Chart Entire Workforce for both Prime and all Subcontractors** is provided to you as a sample.
- **Table I.b Hiring Chart Entire Workforce for both Prime and all Subcontractors** will require you to indicate the total workforce that you and your subcontractors already have in place and those you need to hire. You will need to list their (1) Job Titles, (2) Total Employees Needed at each Job Title, (3) Total Number of Employees Currently Employed at each Job Title, (4) Total New Hires Needed for each Job Title, (5) Total Section 3 Hires for each Job Title, (6) Total Columns (1) through (5) individually, and (7) Total New Section 3 Hires Required and (8) Percentage of New Hires that are Section 3.
- By filling out the hiring chart, the Contractor affirms that the jobs identified for Section 3 residents shall be for meaningful employment.
- A Prime Contractor may satisfy the CHA Resident Hiring Requirements through the hiring of Section 3 residents through his/her subcontractors.
- The Hiring Chart must be completed in its entirety, including a response for each column, in addition to proper calculations in each field where totals are required.
- If any proposed Section 3 positions cannot be filled, a Section 3 Change Form is required under the Section 3 Policy.

**Part II: Contracting**

- Per 24 CFR 135.30, Section 3 requires Construction contracts to subcontract at least 10% of the work to Section 3 Business Concerns and 3% of the work for all Other Contracts.
- The definition of 'Section 3 Business Concern' under HUD Regulations is:
  - (1) 51 percent or more owned by section 3 residents; or
  - (2) Whose permanent, full-time employees include persons, at least 30 percent of whom are currently section 3 residents, or within three years of the date of first employment with the business concern were section 3 residents; or
  - (3) That provides evidence of a commitment to subcontract in excess of 25 percent of the dollar award of all subcontracts to be awarded to business concerns that meet the qualifications set forth in paragraphs (1) or (2) in this definition of "section 3 business concern."
- Section 3 subcontracting refers to direct participation (only subcontracts for work that is included in the scope of the project).
- Contractors shall direct their efforts to award Section 3 covered contracts, to the greatest extent feasible, to Section 3 Business Concerns in the order of priority provided in 24 CFR 135.36.

**Housing Authority of Cook County (HACC)**  
**Department of Procurement**  
**SECTION 3 UTILIZATION PLAN**  
**(To Be Completed By Prime Contractor)**

- The Prime Contractor is required to fill out the contracting information in Table II: Contracting Commitments, Table II.a: Section 3 Business Concern Contracts, Table II.b.: Contracting Shortfall (if necessary), and/or Table II.c: Outreach Efforts (if necessary) of Part II.
- **Table II: Contracting Commitments** requires you to indicate the Total Dollar Value being subcontracted to Section 3 Business Concerns and the percentage of the total contract value, to which the total of all Section 3 Business Concern subcontracts is equivalent.
- **Table II.a. Section 3 Business Concern Contracts** requires you to identify each Section 3 Business Concern that will hold a subcontract under this Contract. The Company's Name, Contract Value, and Scope of Work to be Performed must be identified in order for the plan to be considered complete. A corresponding Schedule C must be submitted with the Schedule B.
- **Table II.b. Contracting Shortfall or Table II.c. Outreach Efforts** must be completed when the Prime Contractor is unable to meet the full minimum subcontracting requirements under 24 CFR 135.
  - o When there is no plan or need to subcontract, please outline the reason(s) why in Table II.b. Contracting Shortfall
  - o If the prime contractor is unable to contract to a Section 3 Business Concern, all outreach efforts must be documented in Table II.c. Outreach Efforts You must document all of the companies that have been contacted for subcontracting opportunities. If there are limited companies available who perform the necessary duties under this scope of work, please indicate in the 'reasons for not subcontracting'.
  - o This is required before Other Economic Opportunities are proposed.

**Part III: Other Economic Opportunities**

- In the event that a Prime Contractor has demonstrated no plan or need to hire and/or subcontract or is unable to meet the hiring and/or subcontracting requirements in Part I and Part II, the Prime Contractor is required to provide other economic opportunities by completing the **Table III: Other Economic Opportunities Plan(s)**.
- **PLEASE NOTE THAT THE INABILITY TO MEET THE HIRING AND/OR SUBCONTRACTING REQUIREMENT MUST BE DOCUMENTED COMPLETELY IN PART I: HIRING AND PART II: CONTRACTING BEFORE COMPLETING PART III: OTHER ECONOMIC OPPORTUNITIES.**
- Other Economic Opportunities could include indirect subcontracting with a Section 3 Business Concern (subcontracting for work not included in the scope of work), training programs, mentorship program participation, or other economic opportunities directed towards section 3 residents and businesses. Any Other Economic Opportunities must be proposed on pages 10 through 12 in Part III: OTHER ECONOMIC OPPORTUNITIES.
- If the other forms of Other Economic Opportunities are not feasible, the Prime Contract may propose a contribution to the Section 3 Fund. Guidance on how to contribute to the Section 3 Fund is outlined below:
  - o **Hiring Requirements Contribution:** If a Prime Contractor chooses to contribute to the Section 3 Fund as its Other Economic Opportunity, because they cannot meet the full hiring requirements (30% of new hires), and cannot provide other economic opportunities outlined

**Housing Authority of Cook County (HACC)  
Department of Procurement**

**SECTION 3 UTILIZATION PLAN  
(To Be Completed By Prime Contractor)**

above, then the contractor must pay 5% of the total dollar amount of the contract for building, trade work or 1.5% for all other contracts will be paid to the Section 3 fund

- o **Contracting Requirements Contribution:** If a Prime Contractor chooses to contribute to the Section 3 Fund as its Other Economic Opportunity, because they cannot meet the full Section 3 Business Concern subcontracting requirements, and cannot provide other economic opportunities outlined above, the difference between 10% of the covered contract (building, trade work) or 3% (non-construction) and the actual amount provided to Section 3 Business Concerns must be paid to the Section 3 Fund.
- o A Prime Contractor may also pay the entire 10% of the covered contract (building, trade work) or 3% (non-construction) if they have documented the infeasibility of offering any Other Economic Opportunities.
- Charts have been provided for each category accepted under Other Economic Opportunities. You must outline the actual proposed opportunity, how you will measure the success of this opportunity, and the anticipated results. You will only need to complete the tables that apply to your Section 3 Plan.
- Please reference the Section 3 Policy for more details.  
This page (page 4) must be signed by a Principal of the Contractor. The last page (page 12) must be signed and notarized. This document is subject to change, by the HACC, at any time.

**Prime Contractor Acknowledgement of Section 3 Requirements:**

\_\_\_\_\_  
Signature of Principal of Contractor

\_\_\_\_\_  
Date

\_\_\_\_\_  
Print Name



**Housing Authority of Cook County (HACC)**  
**Department of Procurement**  
**SECTION 3 UTILIZATION PLAN**  
**(To Be Completed By Prime Contractor)**

**Part 1: Hiring**

# SAMPLE HIRING CHART

**Table 1.a: SAMPLE Hiring Chart – ENTIRE WORKFORCE for Both Prime and all Subcontractors**

(1)	(2)	(3)	(4)	(5)
Job Titles	Total Number of Employees Needed for each Job Title	Total number of Employees Currently Employed at each Job Title	Total New Hires Needed for each Job Title	Total Section 3 Hires for each Job Title
<i>List the Job Titles that are needed to complete your scope of work – Including the entire workforce for the Prime and any Subcontractors. This includes all Section 3 and non-Section 3 job titles.</i>	<i>List how many employees are needed to complete the Scope of Work for each job title.</i>	<i>List how many employees are currently employed at this position.</i>	<i>List how many of these positions are currently opened.</i>	<i>List the number of Section 3 hires you will commit to for each position.</i>
Painters	10	8	2	0
Laborers	20	19	1	1
Carpenters	15	15	0	0
Bricklayers	4	4	0	0
Sprinkler fitter	3	3	0	0
Marble Mason	1	1	0	0
Electrician	6	5	1	0
Power Equipment Operator	2	2	0	0
Iron Worker	5	5	0	0
Cement Mason	2	2	0	0
Plumber	4	4	0	0
Roofer	10	10	0	0
Administrative Assistant	2	1	1	1
Superintendent	1	1	0	0
Payroll Coordinator	1	0	1	1
<b>(6) Totals:</b>	<b>86</b>	<b>80</b>	<b>6</b>	<b>3</b>

<b>(7) Total New Section 3 Hires Required:</b> (Total of column (4) X 0.3) round up to the nearest whole number)	<b>2</b>
<b>(8) Percentage of New Hires that are Section 3:</b> (Total of column (5) ÷ Total of column (4)) X 100 = % of New Hires	<b>50 %</b>

**Housing Authority of Cook County (HACC)  
 Department of Procurement  
 SECTION 3 UTILIZATION PLAN  
 (To Be Completed By Prime Contractor)**

In this Section below, complete the hiring chart in accordance with the instructions on page 2. Please reference the sample Hiring Chart.

**Table 1.b: Hiring Chart – ENTIRE WORKFORCE for Both Prime and all Subcontractors**

<b>(1)</b>	<b>(2)</b>	<b>(3)</b>	<b>(4)</b>	<b>(5)</b>
<b>Job Titles</b>	<b>Total Number of Employees Needed for each Job Title</b>	<b>Total number of Employees Currently Employed at each Job Title</b>	<b>Total New Hires Needed for each Job Title</b>	<b>Total Section 3 Hires for each Job Title</b>
<i>List the Job Titles that are needed to complete your scope of work – Including the entire workforce for the Prime and any Subcontractors. This includes all Section 3 and non-Section 3 job titles.</i>	<i>List how many employees are needed to complete the Scope of Work for each job title.</i>	<i>List how many employees are currently employed at this position.</i>	<i>List how many of these positions are currently opened.</i>	<i>List the number of Section 3 hires you will commit to for each position.</i>
<b>(6) Totals:</b>				

<b>(7) Total New Section 3 Hires Required:</b> (Total of column (4) X 0.3) round up to the nearest whole number)	
<b>(8) Percentage of New Hires that are Section 3:</b> (Total of column (5) ÷ Total of column (4)) X 100 = % of New Hires	<b>%</b>

**Housing Authority of Cook County (HACC)**  
**Department of Procurement**  
**SECTION 3 UTILIZATION PLAN**  
**(To Be Completed By Prime Contractor)**

**Part II: CONTRACTING**

**Table II: Contracting Commitments**

In the section below, outline the total dollar value and percentage of the total contract value that will be subcontracted with Section 3 Business Concerns.

Total Dollar Value of Section 3 Business Concern Contracts:	\$ _____
Total Percentage of Section 3 Business Concern Contracts:	_____ %

**Table II.a.-Section 3 Business Concern Contracts:** In the table on the next page, outline the Section 3 Business Concerns that will be working on this contract. (Note: Each subcontractor listed below must submit a corresponding Schedule C)

CONTRACTS TO SECTION 3 BUSINESS CONCERNS
<p>Company Name: _____</p> <p>Address: _____</p> <p>Contact Person: _____ Telephone: _____</p> <p>E-mail Address: _____</p> <p>Original Contract Dollar Value: _____</p> <p>Amended Contract Dollar Value: _____</p> <p><i>NOTE: Amended dollar value only used when changes are made and approved by compliance during a contract.</i></p> <p>Work to be Performed/Material Supplied: _____</p> <p>Anticipated Performance Timeframe: _____</p> <p style="text-align: center;">(When will the contractor be onsite performing the work and for how long)</p>
<p>Company Name: _____</p> <p>Address: _____</p> <p>Contact Person: _____ Telephone: _____</p> <p>E-mail Address: _____</p> <p>Original Contract Dollar Value: _____</p> <p>Amended Contract Dollar Value: _____</p> <p><i>NOTE: Amended dollar value only used when changes are made and approved by compliance during a contract.</i></p> <p>Work to be Performed/Material Supplied: _____</p> <p>Anticipated Performance Timeframe: _____</p> <p style="text-align: center;">(When will the contractor be onsite performing the work and for how long)</p>

**Housing Authority of Cook County (HACC)**  
**Department of Procurement**  
**SECTION 3 UTILIZATION PLAN**  
**(To Be Completed By Prime Contractor)**

CONTRACTS TO SECTION 3 BUSINESS CONCERNS (continued)

Company Name: \_\_\_\_\_

Address: \_\_\_\_\_

Contact Person: \_\_\_\_\_ Telephone: \_\_\_\_\_

E-mail Address: \_\_\_\_\_

Original Contract Dollar Value: \_\_\_\_\_

Amended Contract Dollar Value: \_\_\_\_\_

NOTE: Amended dollar value only used when changes are made and approved by compliance during a contract.

Work to be Performed/Material Supplied: \_\_\_\_\_

Anticipated Performance Timeframe: \_\_\_\_\_

(When will the contractor be onsite performing the work and for how long)

Company Name: \_\_\_\_\_

Address: \_\_\_\_\_

Contact Person: \_\_\_\_\_ Telephone: \_\_\_\_\_

E-mail Address: \_\_\_\_\_

Original Contract Dollar Value: \_\_\_\_\_

Amended Contract Dollar Value: \_\_\_\_\_

NOTE: Amended dollar value only used when changes are made and approved by compliance during a contract.

Work to be Performed/Material Supplied: \_\_\_\_\_

Anticipated Performance Timeframe \_\_\_\_\_

(When will the contractor be onsite performing the work and for how long)

Company Name: \_\_\_\_\_

Address: \_\_\_\_\_

Contact Person: \_\_\_\_\_ Telephone: \_\_\_\_\_

E-mail Address: \_\_\_\_\_

Original Contract Dollar Value: \_\_\_\_\_

Amended Contract Dollar Value: \_\_\_\_\_

NOTE: Amended dollar value only used when changes are made and approved by compliance during a contract.

Work to be Performed/Material Supplied: \_\_\_\_\_

Anticipated Performance Timeframe \_\_\_\_\_

(When will the contractor be onsite performing the work and for how long)

**Housing Authority of Cook County (HACC)**  
**Department of Procurement**  
**SECTION 3 UTILIZATION PLAN**  
**(To Be Completed By Prime Contractor)**

**Table II.b: Contracting Shortfall**

If the Prime Contractor cannot meet the minimum contracting requirements, outlined on pages 2 through 4, provide the reasoning below. You must include the scope of work and why you cannot meet the requirements. For additional space, please attach a document on your company's letterhead.

--

**Table II.c: Outreach Efforts**

If the Prime Contractor is unable to find subcontractors, after exhausting all good faith efforts, to perform under this scope of work, list the Companies that were contacted for subcontracting opportunities for this contract.

Outreach Efforts	
<b>Business Name:</b>	
<b>Primary Contact:</b>	
<b>Phone Number:</b>	
<b>E-Mail Address:</b>	
<b>Reason for Not Subcontracting:</b>	
<b>Business Name:</b>	
<b>Primary Contact:</b>	
<b>Phone Number:</b>	
<b>E-Mail Address:</b>	
<b>Reason for Not Subcontracting:</b>	

**Housing Authority of Cook County (HACC)  
 Department of Procurement  
 SECTION 3 UTILIZATION PLAN  
 (To Be Completed By Prime Contractor)**

**Part III: OTHER ECONOMIC OPPORTUNITIES**

**Table III: Other Economic Opportunities Plan(s)**

***THIS SECTION MUST BE COMPLETED IF YOUR PLAN DOES NOT MEET THE MINIMUM HIRING (30% OF NEW HIRES) AND/OR CONTRACTING (10%/3%) REQUIREMENTS.***

In the space provided below, please outline your plan to provide other economic opportunities to a Section 3 or low-income person (if more space is needed, please provide an attachment to this Schedule B). Examples of plans may include internship programs, mentorship programs, and teaming agreements. Please note that any indirect subcontracting should also be described in the section below. Refer to the instruction page for more information.

<b>Indirect Participation (subcontracting to a section 3 business for work outside the scope)</b>
Company Name: _____ Original Contract Dollar Value: _____ Work to be Performed/Materials Supplied: _____
Company Name: _____ Original Contract Dollar Value: _____ Work to be Performed/Materials Supplied: _____

<b>Mentorship Program Participation</b>	
<b>Describe in detail the work that will be performed by the Section 3 Resident or Business Concern</b>	
<b>Quantifiable Goal</b>	
<b>Anticipated Results</b>	

**Housing Authority of Cook County (HACC)  
 Department of Procurement  
 SECTION 3 UTILIZATION PLAN  
 (To Be Completed By Prime Contractor)**

<b>Training Program</b>	
<b>Describe in details the work that will be performed by the Section 3 Resident or Business Concern</b>	
<b>Quantifiable Goal</b>	
<b>Anticipated Goal</b>	

<b>Internship Program</b>	
<b>Describe in details the work that will be performed by the Section 3 Resident or Business Concern</b>	
<b>Quantifiable Goal</b>	
<b>Anticipated Goal</b>	

<b>Other Results Oriented Economic Opportunities</b>	
<small>Note: Any part-time hires can be represented here.</small>	
<b>Describe in details the work that will be performed by the Section 3 Resident or Business Concern</b>	
<b>Quantifiable Goal</b>	
<b>Anticipated Goal</b>	

**Housing Authority of Cook County (HACC)  
 Department of Procurement  
 SECTION 3 UTILIZATION PLAN  
 (To Be Completed By Prime Contractor)**

Please select which type of contribution is being paid into the Section 3 Fund, according to your Schedule B-Section 3 Utilization Plan. If a contribution is being made for Hiring and Contracting, you should indicate that in the chart below.

<b>Section 3 Fund</b>			
Note: Please refer to page three (3) Part III: Other economic Opportunities for more details on contributions.			
<b>Hiring</b>	<input type="checkbox"/>	5% of the total contract value (Construction)	
	<input type="checkbox"/>	1.5% of the total contract value (Professional Services)	
<b>Contracting</b>	<input type="checkbox"/>	Contributing the difference between the actual subcontracting amount and the minimum subcontracting requirement. Not to Exceed \$500,000	<input type="checkbox"/> 10% of total contract value (Construction)
			<input type="checkbox"/> 3% of total contract value (Other Contracts including Professional Services)

<b>Contribution to Section 3 Fund</b>	
(This is the total of all hiring and Contracting contributions identified in the Section 3 Fund chart above.)	
<b>Dollar Value of Contribution</b>	\$ _____

<b>How will I contribute the funds?</b>	<input type="checkbox"/>	HACC can deduct portions from each of my invoices.	<input type="checkbox"/>	I will submit one check to cover the full contribution amount
---	--------------------------	--	--------------------------	---

By signing below, the Contractor hereby agrees to comply with the Section 3 requirements indicated above. To the extent that the completion of this form is contingent upon future information, for example price negotiations, request for specific services, etc., the undersigned hereby affirms and agrees to fully adhere to the HACC Section 3 Policy. Furthermore, the undersigned acknowledges and affirms responsibility for completion and submission of this form at the time the bid or proposal is due.

\_\_\_\_\_  
 NAME OF PRIME CONTRACTOR (Print or Type)

\_\_\_\_\_  
 NAME OF AUTHORIZED OFFICER

\_\_\_\_\_  
 NAME OF NOTARY (Print or Type) Date \_\_\_\_\_

STATE OF COUNTY OF \_\_\_\_\_ ON THIS \_\_\_\_\_ DAY OF \_\_\_\_\_ 20\_\_\_\_  
 BEFORE ME APPEARED (NAME) \_\_\_\_\_ TO ME PERSONALLY KNOWN WHO,  
 BEING DULY SWORN, DID EXECUTE THE FOREGOING AFFIDAVIT, AND DID STATE THAT HE OR SHE WAS PROPERLY AUTHORIZED  
 BY THE PRIME CONTRACTOR TO EXECUTE THIS AFFIDAVIT AND DID SO AS HIS OR HER FREE ACT AND DEED.

NOTARY PUBLIC: \_\_\_\_\_ (SEAL): COMMISSION EXPIRES: \_\_\_\_\_

INTERNAL HACC APPROVAL \_\_\_\_\_  
COMPLIANCE MANAGER'S SIGNATURE DATE



# Request for Taxpayer Identification Number and Certification

**Give form to the  
 requester. Do not  
 send to the IRS.**

Print or type See Specific Instructions on page 2	Name (as shown on your income tax return)	
	Business name, if different from above	
	Check appropriate box: <input type="checkbox"/> Individual/ Sole proprietor <input type="checkbox"/> Corporation <input type="checkbox"/> Partnership <input type="checkbox"/> Other ▶ .....	
	<input type="checkbox"/> Exempt from backup withholding	
	Address (number, street, and apt. or suite no.)	Requester's name and address (optional)
	City, state, and ZIP code	
List account number(s) here (optional)		

## Part I Taxpayer Identification Number (TIN)

Enter your TIN in the appropriate box. The TIN provided must match the name given on Line 1 to avoid backup withholding. For individuals, this is your social security number (SSN). However, for a resident alien, sole proprietor, or disregarded entity, see the Part I instructions on page 3. For other entities, it is your employer identification number (EIN). If you do not have a number, see *How to get a TIN* on page 3.

Social security number								
OR								
Employer identification number								

**Note.** If the account is in more than one name, see the chart on page 4 for guidelines on whose number to enter.

## Part II Certification

Under penalties of perjury, I certify that:

1. The number shown on this form is my correct taxpayer identification number (or I am waiting for a number to be issued to me), and
2. I am not subject to backup withholding because: (a) I am exempt from backup withholding, or (b) I have not been notified by the Internal Revenue Service (IRS) that I am subject to backup withholding as a result of a failure to report all interest or dividends, or (c) the IRS has notified me that I am no longer subject to backup withholding, and
3. I am a U.S. person (including a U.S. resident alien).

**Certification instructions.** You must cross out item 2 above if you have been notified by the IRS that you are currently subject to backup withholding because you have failed to report all interest and dividends on your tax return. For real estate transactions, item 2 does not apply. For mortgage interest paid, acquisition or abandonment of secured property, cancellation of debt, contributions to an individual retirement arrangement (IRA), and generally, payments other than interest and dividends, you are not required to sign the Certification, but you must provide your correct TIN. (See the instructions on page 4.)

<b>Sign Here</b>	Signature of U.S. person ▶	Date ▶
------------------	----------------------------	--------

## Purpose of Form

A person who is required to file an information return with the IRS, must obtain your correct taxpayer identification number (TIN) to report, for example, income paid to you, real estate transactions, mortgage interest you paid, acquisition or abandonment of secured property, cancellation of debt, or contributions you made to an IRA.

**U.S. person.** Use Form W-9 only if you are a U.S. person (including a resident alien), to provide your correct TIN to the person requesting it (the requester) and, when applicable, to:

1. Certify that the TIN you are giving is correct (or you are waiting for a number to be issued),
2. Certify that you are not subject to backup withholding, or
3. Claim exemption from backup withholding if you are a U.S. exempt payee.

In 3 above, if applicable, you are also certifying that as a U.S. person, your allocable share of any partnership income from a U.S. trade or business is not subject to the withholding tax on foreign partners' share of effectively connected income.

**Note.** If a requester gives you a form other than Form W-9 to request your TIN, you must use the requester's form if it is substantially similar to this Form W-9.

For federal tax purposes, you are considered a person if you are:

- An individual who is a citizen or resident of the United States,
- A partnership, corporation, company, or association created or organized in the United States or under the laws of the United States, or
- Any estate (other than a foreign estate) or trust. See Regulations sections 301.7701-6(a) and 7(a) for additional information.

**Special rules for partnerships.** Partnerships that conduct a trade or business in the United States are generally required to pay a withholding tax on any foreign partners' share of income from such business. Further, in certain cases where a Form W-9 has not been received, a partnership is required to presume that a partner is a foreign person, and pay the withholding tax. Therefore, if you are a U.S. person that is a partner in a partnership conducting a trade or business in the United States, provide Form W-9 to the partnership to establish your U.S. status and avoid withholding on your share of partnership income.

The person who gives Form W-9 to the partnership for purposes of establishing its U.S. status and avoiding withholding on its allocable share of net income from the partnership conducting a trade or business in the United States is in the following cases:

- The U.S. owner of a disregarded entity and not the entity,

- The U.S. grantor or other owner of a grantor trust and not the trust, and
- The U.S. trust (other than a grantor trust) and not the beneficiaries of the trust.

**Foreign person.** If you are a foreign person, do not use Form W-9. Instead, use the appropriate Form W-8 (see Publication 515, Withholding of Tax on Nonresident Aliens and Foreign Entities).

**Nonresident alien who becomes a resident alien.**

Generally, only a nonresident alien individual may use the terms of a tax treaty to reduce or eliminate U.S. tax on certain types of income. However, most tax treaties contain a provision known as a "saving clause." Exceptions specified in the saving clause may permit an exemption from tax to continue for certain types of income even after the recipient has otherwise become a U.S. resident alien for tax purposes.

If you are a U.S. resident alien who is relying on an exception contained in the saving clause of a tax treaty to claim an exemption from U.S. tax on certain types of income, you must attach a statement to Form W-9 that specifies the following five items:

1. The treaty country. Generally, this must be the same treaty under which you claimed exemption from tax as a nonresident alien.
2. The treaty article addressing the income.
3. The article number (or location) in the tax treaty that contains the saving clause and its exceptions.
4. The type and amount of income that qualifies for the exemption from tax.
5. Sufficient facts to justify the exemption from tax under the terms of the treaty article.

**Example.** Article 20 of the U.S.-China income tax treaty allows an exemption from tax for scholarship income received by a Chinese student temporarily present in the United States. Under U.S. law, this student will become a resident alien for tax purposes if his or her stay in the United States exceeds 5 calendar years. However, paragraph 2 of the first Protocol to the U.S.-China treaty (dated April 30, 1984) allows the provisions of Article 20 to continue to apply even after the Chinese student becomes a resident alien of the United States. A Chinese student who qualifies for this exception (under paragraph 2 of the first protocol) and is relying on this exception to claim an exemption from tax on his or her scholarship or fellowship income would attach to Form W-9 a statement that includes the information described above to support that exemption.

If you are a nonresident alien or a foreign entity not subject to backup withholding, give the requester the appropriate completed Form W-8.

**What is backup withholding?** Persons making certain payments to you must under certain conditions withhold and pay to the IRS 28% of such payments (after December 31, 2002). This is called "backup withholding." Payments that may be subject to backup withholding include interest, dividends, broker and barter exchange transactions, rents, royalties, nonemployee pay, and certain payments from fishing boat operators. Real estate transactions are not subject to backup withholding.

You will not be subject to backup withholding on payments you receive if you give the requester your correct TIN, make the proper certifications, and report all your taxable interest and dividends on your tax return.

**Payments you receive will be subject to backup withholding if:**

1. You do not furnish your TIN to the requester,
2. You do not certify your TIN when required (see the Part II instructions on page 4 for details),

3. The IRS tells the requester that you furnished an incorrect TIN,

4. The IRS tells you that you are subject to backup withholding because you did not report all your interest and dividends on your tax return (for reportable interest and dividends only), or

5. You do not certify to the requester that you are not subject to backup withholding under 4 above (for reportable interest and dividend accounts opened after 1983 only).

Certain payees and payments are exempt from backup withholding. See the instructions below and the separate Instructions for the Requester of Form W-9.

Also see *Special rules regarding partnerships* on page 1.

## Penalties

**Failure to furnish TIN.** If you fail to furnish your correct TIN to a requester, you are subject to a penalty of \$50 for each such failure unless your failure is due to reasonable cause and not to willful neglect.

**Civil penalty for false information with respect to withholding.** If you make a false statement with no reasonable basis that results in no backup withholding, you are subject to a \$500 penalty.

**Criminal penalty for falsifying information.** Willfully falsifying certifications or affirmations may subject you to criminal penalties including fines and/or imprisonment.

**Misuse of TINs.** If the requester discloses or uses TINs in violation of federal law, the requester may be subject to civil and criminal penalties.

## Specific Instructions

### Name

If you are an individual, you must generally enter the name shown on your income tax return. However, if you have changed your last name, for instance, due to marriage without informing the Social Security Administration of the name change, enter your first name, the last name shown on your social security card, and your new last name.

If the account is in joint names, list first, and then circle, the name of the person or entity whose number you entered in Part I of the form.

**Sole proprietor.** Enter your individual name as shown on your income tax return on the "Name" line. You may enter your business, trade, or "doing business as (DBA)" name on the "Business name" line.

**Limited liability company (LLC).** If you are a single-member LLC (including a foreign LLC with a domestic owner) that is disregarded as an entity separate from its owner under Treasury regulations section 301.7701-3, enter the owner's name on the "Name" line. Enter the LLC's name on the "Business name" line. Check the appropriate box for your filing status (sole proprietor, corporation, etc.), then check the box for "Other" and enter "LLC" in the space provided.

**Other entities.** Enter your business name as shown on required federal tax documents on the "Name" line. This name should match the name shown on the charter or other legal document creating the entity. You may enter any business, trade, or DBA name on the "Business name" line.

**Note.** You are requested to check the appropriate box for your status (individual/sole proprietor, corporation, etc.).

### Exempt From Backup Withholding

If you are exempt, enter your name as described above and check the appropriate box for your status, then check the "Exempt from backup withholding" box in the line following the business name, sign and date the form.

Generally, individuals (including sole proprietors) are not exempt from backup withholding. Corporations are exempt from backup withholding for certain payments, such as interest and dividends.

**Note.** If you are exempt from backup withholding, you should still complete this form to avoid possible erroneous backup withholding.

**Exempt payees.** Backup withholding is not required on any payments made to the following payees:

1. An organization exempt from tax under section 501(a), any IRA, or a custodial account under section 403(b)(7) if the account satisfies the requirements of section 401(f)(2),
  2. The United States or any of its agencies or instrumentalities,
  3. A state, the District of Columbia, a possession of the United States, or any of their political subdivisions or instrumentalities,
  4. A foreign government or any of its political subdivisions, agencies, or instrumentalities, or
  5. An international organization or any of its agencies or instrumentalities.
- Other payees that may be exempt from backup withholding include:
6. A corporation,
  7. A foreign central bank of issue,
  8. A dealer in securities or commodities required to register in the United States, the District of Columbia, or a possession of the United States,
  9. A futures commission merchant registered with the Commodity Futures Trading Commission,
  10. A real estate investment trust,
  11. An entity registered at all times during the tax year under the Investment Company Act of 1940,
  12. A common trust fund operated by a bank under section 584(a),
  13. A financial institution,
  14. A middleman known in the investment community as a nominee or custodian, or
  15. A trust exempt from tax under section 664 or described in section 4947.

The chart below shows types of payments that may be exempt from backup withholding. The chart applies to the exempt recipients listed above, 1 through 15.

IF the payment is for . . .	THEN the payment is exempt for . . .
Interest and dividend payments	All exempt recipients except for 9
Broker transactions	Exempt recipients 1 through 13. Also, a person registered under the Investment Advisers Act of 1940 who regularly acts as a broker
Barter exchange transactions and patronage dividends	Exempt recipients 1 through 5
Payments over \$600 required to be reported and direct sales over \$5,000 <sup>1</sup>	Generally, exempt recipients 1 through 7 <sup>2</sup>

<sup>1</sup> See Form 1099-MISC, Miscellaneous Income, and its instructions.

<sup>2</sup> However, the following payments made to a corporation (including gross proceeds paid to an attorney under section 6045(f), even if the attorney is a corporation) and reportable on Form 1099-MISC are not exempt from backup withholding: medical and health care payments, attorneys' fees; and payments for services paid by a federal executive agency.

## Part I. Taxpayer Identification Number (TIN)

**Enter your TIN in the appropriate box.** If you are a resident alien and you do not have and are not eligible to get an SSN, your TIN is your IRS individual taxpayer identification number (ITIN). Enter it in the social security number box. If you do not have an ITIN, see *How to get a TIN* below.

If you are a sole proprietor and you have an EIN, you may enter either your SSN or EIN. However, the IRS prefers that you use your SSN.

If you are a single-owner LLC that is disregarded as an entity separate from its owner (see *Limited liability company (LLC)* on page 2), enter your SSN (or EIN, if you have one). If the LLC is a corporation, partnership, etc., enter the entity's EIN.

**Note.** See the chart on page 4 for further clarification of name and TIN combinations.

**How to get a TIN.** If you do not have a TIN, apply for one immediately. To apply for an SSN, get Form SS-5, Application for a Social Security Card, from your local Social Security Administration office or get this form online at [www.socialsecurity.gov](http://www.socialsecurity.gov). You may also get this form by calling 1-800-772-1213. Use Form W-7, Application for IRS Individual Taxpayer Identification Number, to apply for an ITIN, or Form SS-4, Application for Employer Identification Number, to apply for an EIN. You can apply for an EIN online by accessing the IRS website at [www.irs.gov/businesses](http://www.irs.gov/businesses) and clicking on Employer ID Numbers under Related Topics. You can get Forms W-7 and SS-4 from the IRS by visiting [www.irs.gov](http://www.irs.gov) or by calling 1-800-TAX-FORM (1-800-829-3676).

If you are asked to complete Form W-9 but do not have a TIN, write "Applied For" in the space for the TIN, sign and date the form, and give it to the requester. For interest and dividend payments, and certain payments made with respect to readily tradable instruments, generally you will have 60 days to get a TIN and give it to the requester before you are subject to backup withholding on payments. The 60-day rule does not apply to other types of payments. You will be subject to backup withholding on all such payments until you provide your TIN to the requester.

**Note.** Writing "Applied For" means that you have already applied for a TIN or that you intend to apply for one soon.

**Caution:** A disregarded domestic entity that has a foreign owner must use the appropriate Form W-8.

## Part II. Certification

To establish to the withholding agent that you are a U.S. person, or resident alien, sign Form W-9. You may be requested to sign by the withholding agent even if items 1, 4, and 5 below indicate otherwise.

For a joint account, only the person whose TIN is shown in Part I should sign (when required). Exempt recipients, see *Exempt From Backup Withholding* on page 2.

**Signature requirements.** Complete the certification as indicated in 1 through 5 below.

**1. Interest, dividend, and barter exchange accounts opened before 1984 and broker accounts considered active during 1983.** You must give your correct TIN, but you do not have to sign the certification.

**2. Interest, dividend, broker, and barter exchange accounts opened after 1983 and broker accounts considered inactive during 1983.** You must sign the certification or backup withholding will apply. If you are subject to backup withholding and you are merely providing your correct TIN to the requester, you must cross out item 2 in the certification before signing the form.

**3. Real estate transactions.** You must sign the certification. You may cross out item 2 of the certification.

**4. Other payments.** You must give your correct TIN, but you do not have to sign the certification unless you have been notified that you have previously given an incorrect TIN. "Other payments" include payments made in the course of the requester's trade or business for rents, royalties, goods (other than bills for merchandise), medical and health care services (including payments to corporations), payments to a nonemployee for services, payments to certain fishing boat crew members and fishermen, and gross proceeds paid to attorneys (including payments to corporations).

**5. Mortgage interest paid by you, acquisition or abandonment of secured property, cancellation of debt, qualified tuition program payments (under section 529), IRA, Coverdell ESA, Archer MSA or HSA contributions or distributions, and pension distributions.** You must give your correct TIN, but you do not have to sign the certification.

## What Name and Number To Give the Requester

For this type of account:	Give name and SSN of:
1. Individual	The individual
2. Two or more individuals (joint account)	The actual owner of the account or, if combined funds, the first individual on the account <sup>1</sup>
3. Custodian account of a minor (Uniform Gift to Minors Act)	The minor <sup>2</sup>
4. a. The usual revocable savings trust (grantor is also trustee)	The grantor-trustee <sup>1</sup>
b. So-called trust account that is not a legal or valid trust under state law	The actual owner <sup>1</sup>
5. Sole proprietorship or single-owner LLC	The owner <sup>3</sup>
For this type of account:	Give name and EIN of:
6. Sole proprietorship or single-owner LLC	The owner <sup>3</sup>
7. A valid trust, estate, or pension trust	Legal entity <sup>4</sup>
8. Corporate or LLC electing corporate status on Form 8832	The corporation
9. Association, club, religious, charitable, educational, or other tax-exempt organization	The organization
10. Partnership or multi-member LLC	The partnership
11. A broker or registered nominee	The broker or nominee
12. Account with the Department of Agriculture in the name of a public entity (such as a state or local government, school district, or prison) that receives agricultural program payments	The public entity

<sup>1</sup> List first and circle the name of the person whose number you furnish. If only one person on a joint account has an SSN, that person's number must be furnished.

<sup>2</sup> Circle the minor's name and furnish the minor's SSN.

<sup>3</sup> You must show your individual name and you may also enter your business or "DBA" name on the second name line. You may use either your SSN or EIN (if you have one). If you are a sole proprietor, IRS encourages you to use your SSN.

<sup>4</sup> List first and circle the name of the legal trust, estate, or pension trust. (Do not furnish the TIN of the personal representative or trustee unless the legal entity itself is not designated in the account title.) Also see *Special rules regarding partnerships* on page 1.

**Note.** If no name is circled when more than one name is listed, the number will be considered to be that of the first name listed.

## Privacy Act Notice

Section 6109 of the Internal Revenue Code requires you to provide your correct TIN to persons who must file information returns with the IRS to report interest, dividends, and certain other income paid to you, mortgage interest you paid, the acquisition or abandonment of secured property, cancellation of debt, or contributions you made to an IRA, or Archer MSA or HSA. The IRS uses the numbers for identification purposes and to help verify the accuracy of your tax return. The IRS may also provide this information to the Department of Justice for civil and criminal litigation, and to cities, states, the District of Columbia, and U.S. possessions to carry out their tax laws. We may also disclose this information to other countries under a tax treaty, to federal and state agencies to enforce federal nontax criminal laws, or to federal law enforcement and intelligence agencies to combat terrorism.

You must provide your TIN whether or not you are required to file a tax return. Payers must generally withhold 28% of taxable interest, dividend, and certain other payments to a payee who does not give a TIN to a payer. Certain penalties may also apply.